

U.S.C.G. BRIDGE INSPECTION 33CFR 117, 118

LIGHT LIST NO: 12752	SECTOR OFFICE: CR	LIGHT FILE NO: 414-P-8
1. WATERWAY NAME: Columbia River	2. WATERWAY MILE: 290.5	
3. LOCATION of BRIDGE: Umatilla, OR		
4. NAME of BRIDGE: I-82 Bridge NB		
5. NAME of OWNER: Oregon Department of Transportation		
6. OWNER PHONE NUMBER: (503) 986-3339		
7. TYPE of BRIDGE: (circle one)	POSITION: 45-55-51.000N	119-19-41.000W
118.70 SWING 118.65 FIXED	118.80 BASCULE	118.75 PONTOON 118.85 VERTICAL LIFT

BRIDGE AND PIER LIGHTING	INSTALLED	FUNCTION PROPERLY
8. AERIAL WARNING LIGHT(S) RED 360°	Y / N	Y / N
9. DRAW SPAN LIGHTS RED (CLOSED) GREEN (OPEN)	Y / N Y / N	Y / N Y / N
10. MARGIN OF CHANNEL LIGHTS RED 180°	Y / N	Y / N
11. PIER LIGHTS RED 180°	Y / N	Y / N
12. PIER PROTECTION / FENDERING LIGHTS RED 180°	Y / N	Y / N
13. CENTER OF CHANNEL LIGHTS GREEN 360 ° WHITE 3 VERTICAL 180°	Y / N Y / N	Y / N Y / N

BRIDGE PARTICULARS	INSTALLED	FUNCTION PROPERLY
14. 118.160 CLEARANCE GAUGES	Y / N	Y / N
15. 117.55 BRIDGE REG. SIGNS	Y / N	LEGIBLE Y / N
16. FENDERING / PIER PROTECTION	Y / N	CONDITION Good / Fair / Poor
17. DEBRIS BUILD-UP	Y / N	

18. DISCREPANCIES (ITEM # AND COMMENT)



19. HOW BRIDGE WAS INSPECTED (circle two) CAR, BOAT ; DAY, NIGHT

20. DATE OF INSPECTION _____

21. INSPECTOR (PRINT) _____


22. AUX. UNIT _____

23. LOCAL C.G. GROUP PERSON NOTIFIED _____ TIME / DATE _____

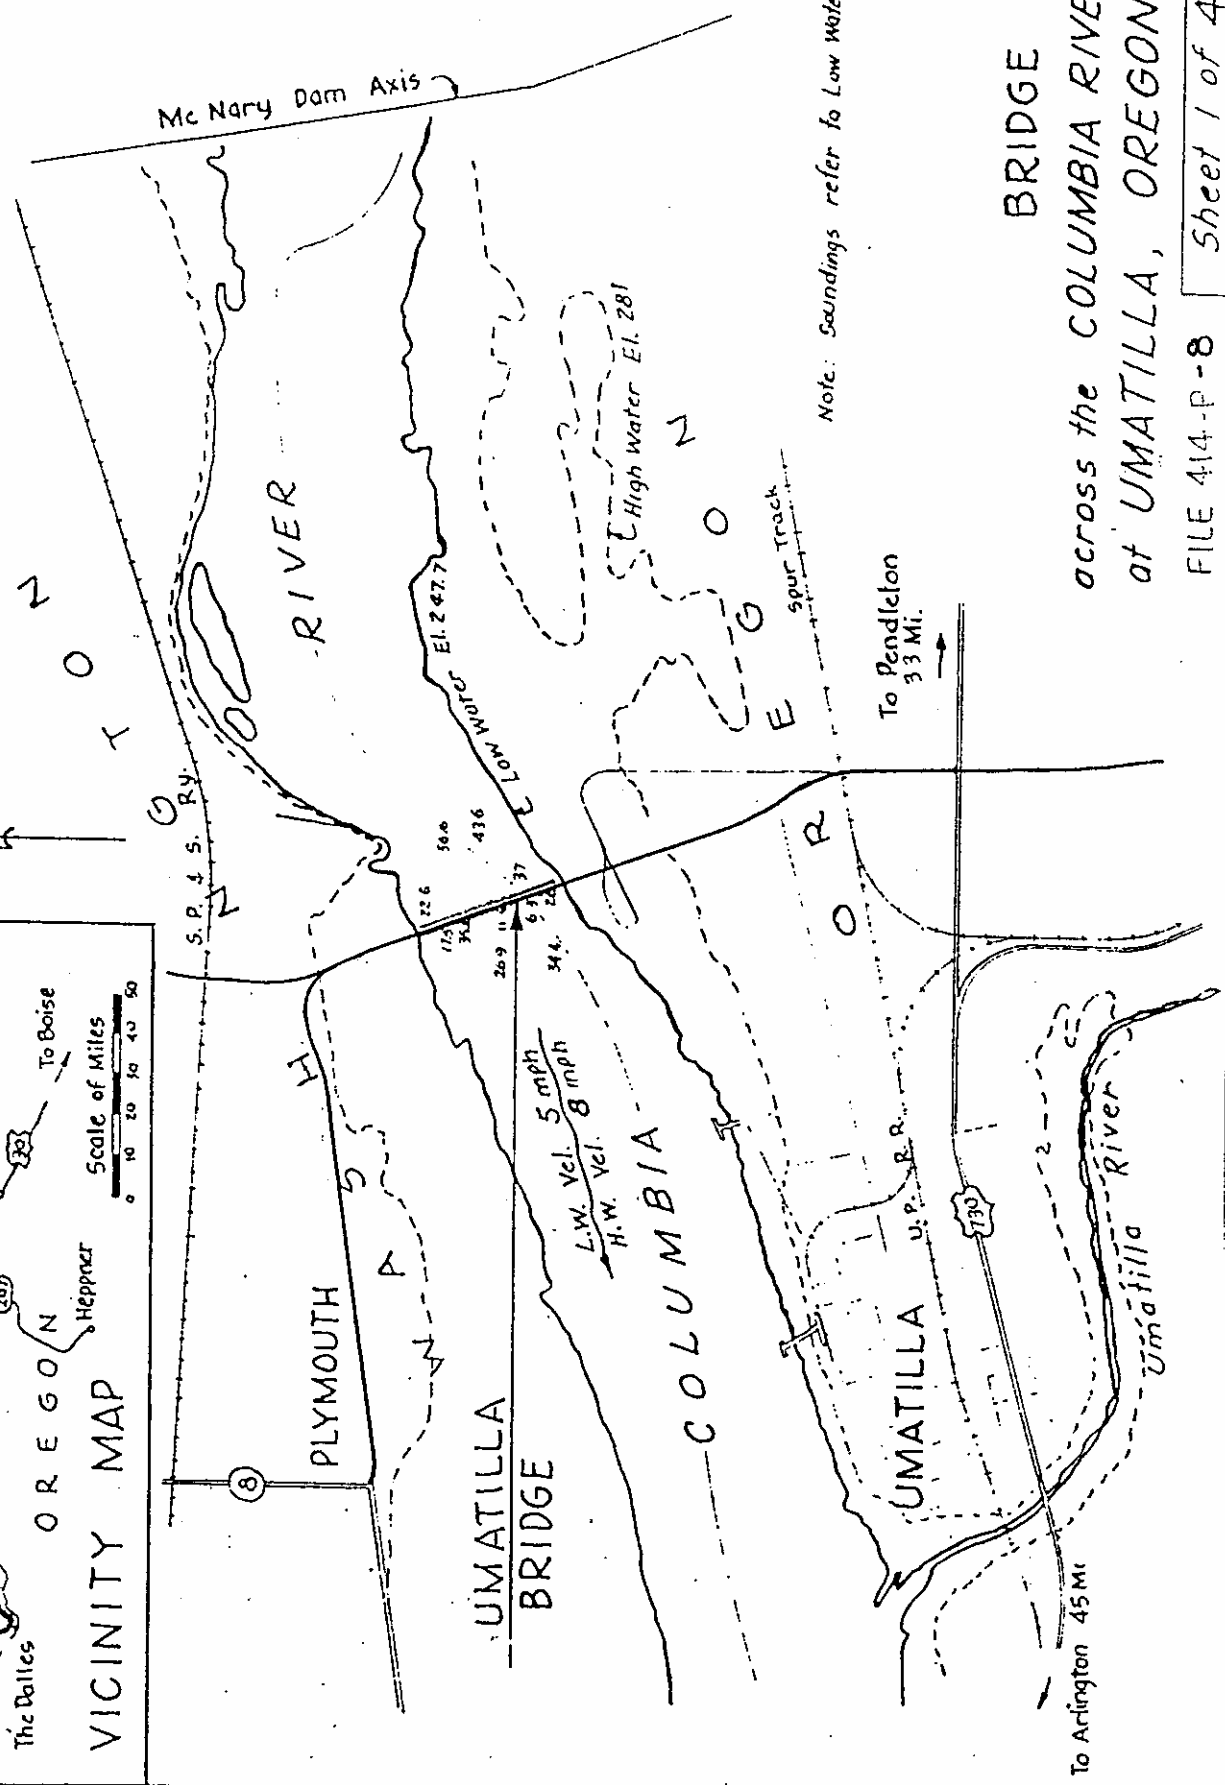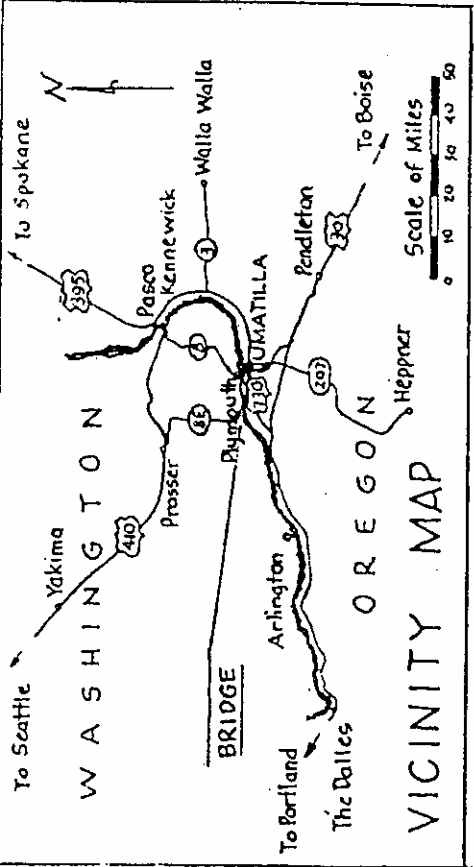

Note: Soundings refer to Low Water

BRIDGE
across the **COLUMBIA RIVER**
at **UMATILLA, OREGON**

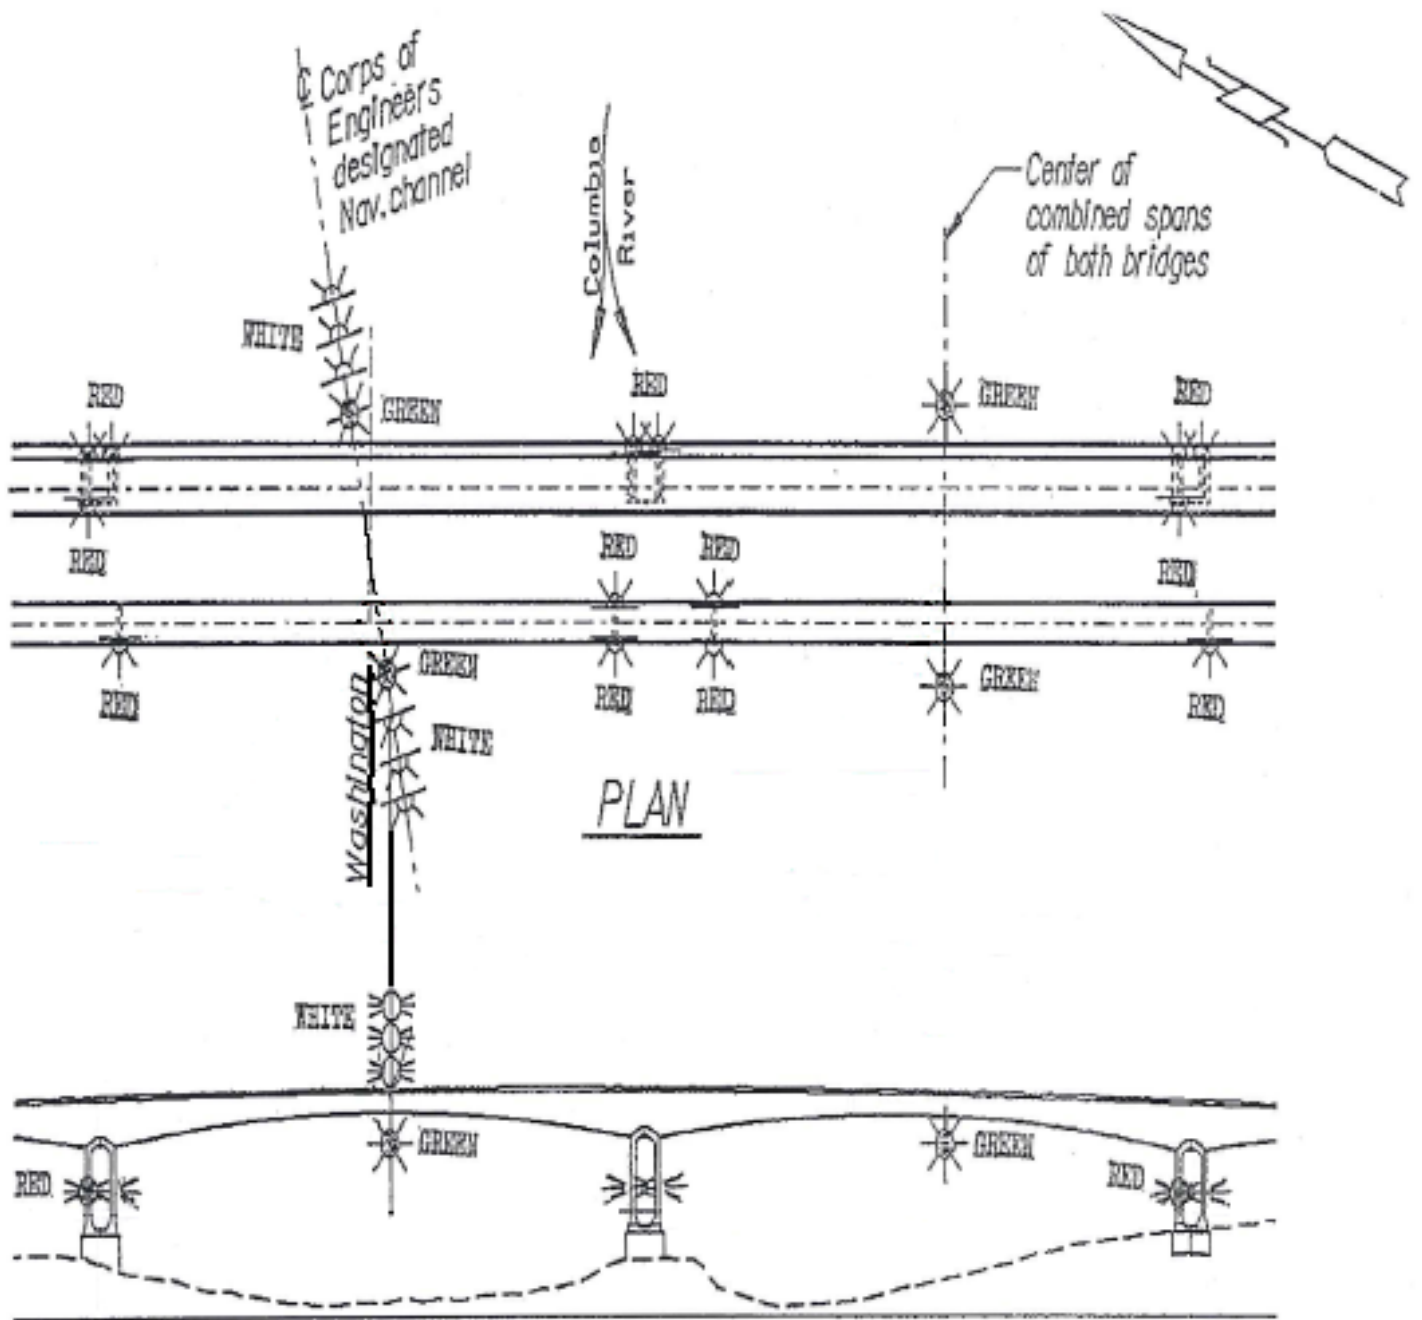

PLAN

ELEVATION

Scale: 1"=76'

SCALE IN FEET



STATE OF WASHINGTON
 DEPARTMENT OF TRANSPORTATION
COLUMBIA RIVER BRIDGE

AT UMATILLA

I - 82 ~ BENTON COUNTY

River Mile 290.5

File 414-P-8

U.S.C.G. BRIDGE INSPECTION 33CFR 117, 118

LIGHT LIST NO: 12753	SECTOR OFFICE: CR	LIGHT FILE NO: 414-P-8
1. WATERWAY NAME: Columbia River	2. WATERWAY MILE: 290.5	
3. LOCATION of BRIDGE: Umatilla, OR		
4. NAME of BRIDGE: I-82 Bridge, SB		
5. NAME of OWNER: Oregon Department of Transportation		
6. OWNER PHONE NUMBER: (503) 986-3339		
7. TYPE of BRIDGE: (circle one)	POSITION: 45-55-51.000N 119-19-41.000W	
118.70 SWING 118.65 FIXED 118.80 BASCULE	118.75 PONTOON	118.85 VERTICAL LIFT

BRIDGE AND PIER LIGHTING	INSTALLED	FUNCTION PROPERLY
8. AERIAL WARNING LIGHT(S) RED 360°	Y / N	Y / N
9. DRAW SPAN LIGHTS RED (CLOSED) GREEN (OPEN)	Y / N Y / N	Y / N Y / N
10. MARGIN OF CHANNEL LIGHTS RED 180°	Y / N	Y / N
11. PIER LIGHTS RED 180°	Y / N	Y / N
12. PIER PROTECTION / FENDERING LIGHTS RED 180°	Y / N	Y / N
13. CENTER OF CHANNEL LIGHTS GREEN 360° WHITE 3 VERTICAL 180°	Y / N Y / N	Y / N Y / N

BRIDGE PARTICULARS	INSTALLED	FUNCTION PROPERLY
14. 118.160 CLEARANCE GAUGES	Y / N	Y / N
15. 117.55 BRIDGE REG. SIGNS	Y / N	LEGIBLE Y / N
16. FENDERING / PIER PROTECTION	Y / N	CONDITION Good / Fair / Poor
17. DEBRIS BUILD-UP	Y / N	

18. DISCREPANCIES (ITEM # AND COMMENT)




19. HOW BRIDGE WAS INSPECTED (circle two) CAR, BOAT ; DAY, NIGHT

20. DATE OF INSPECTION _____

21. INSPECTOR (PRINT) _____

22. AUX. UNIT _____

23. LOCAL C.G. GROUP PERSON NOTIFIED _____ TIME / DATE _____

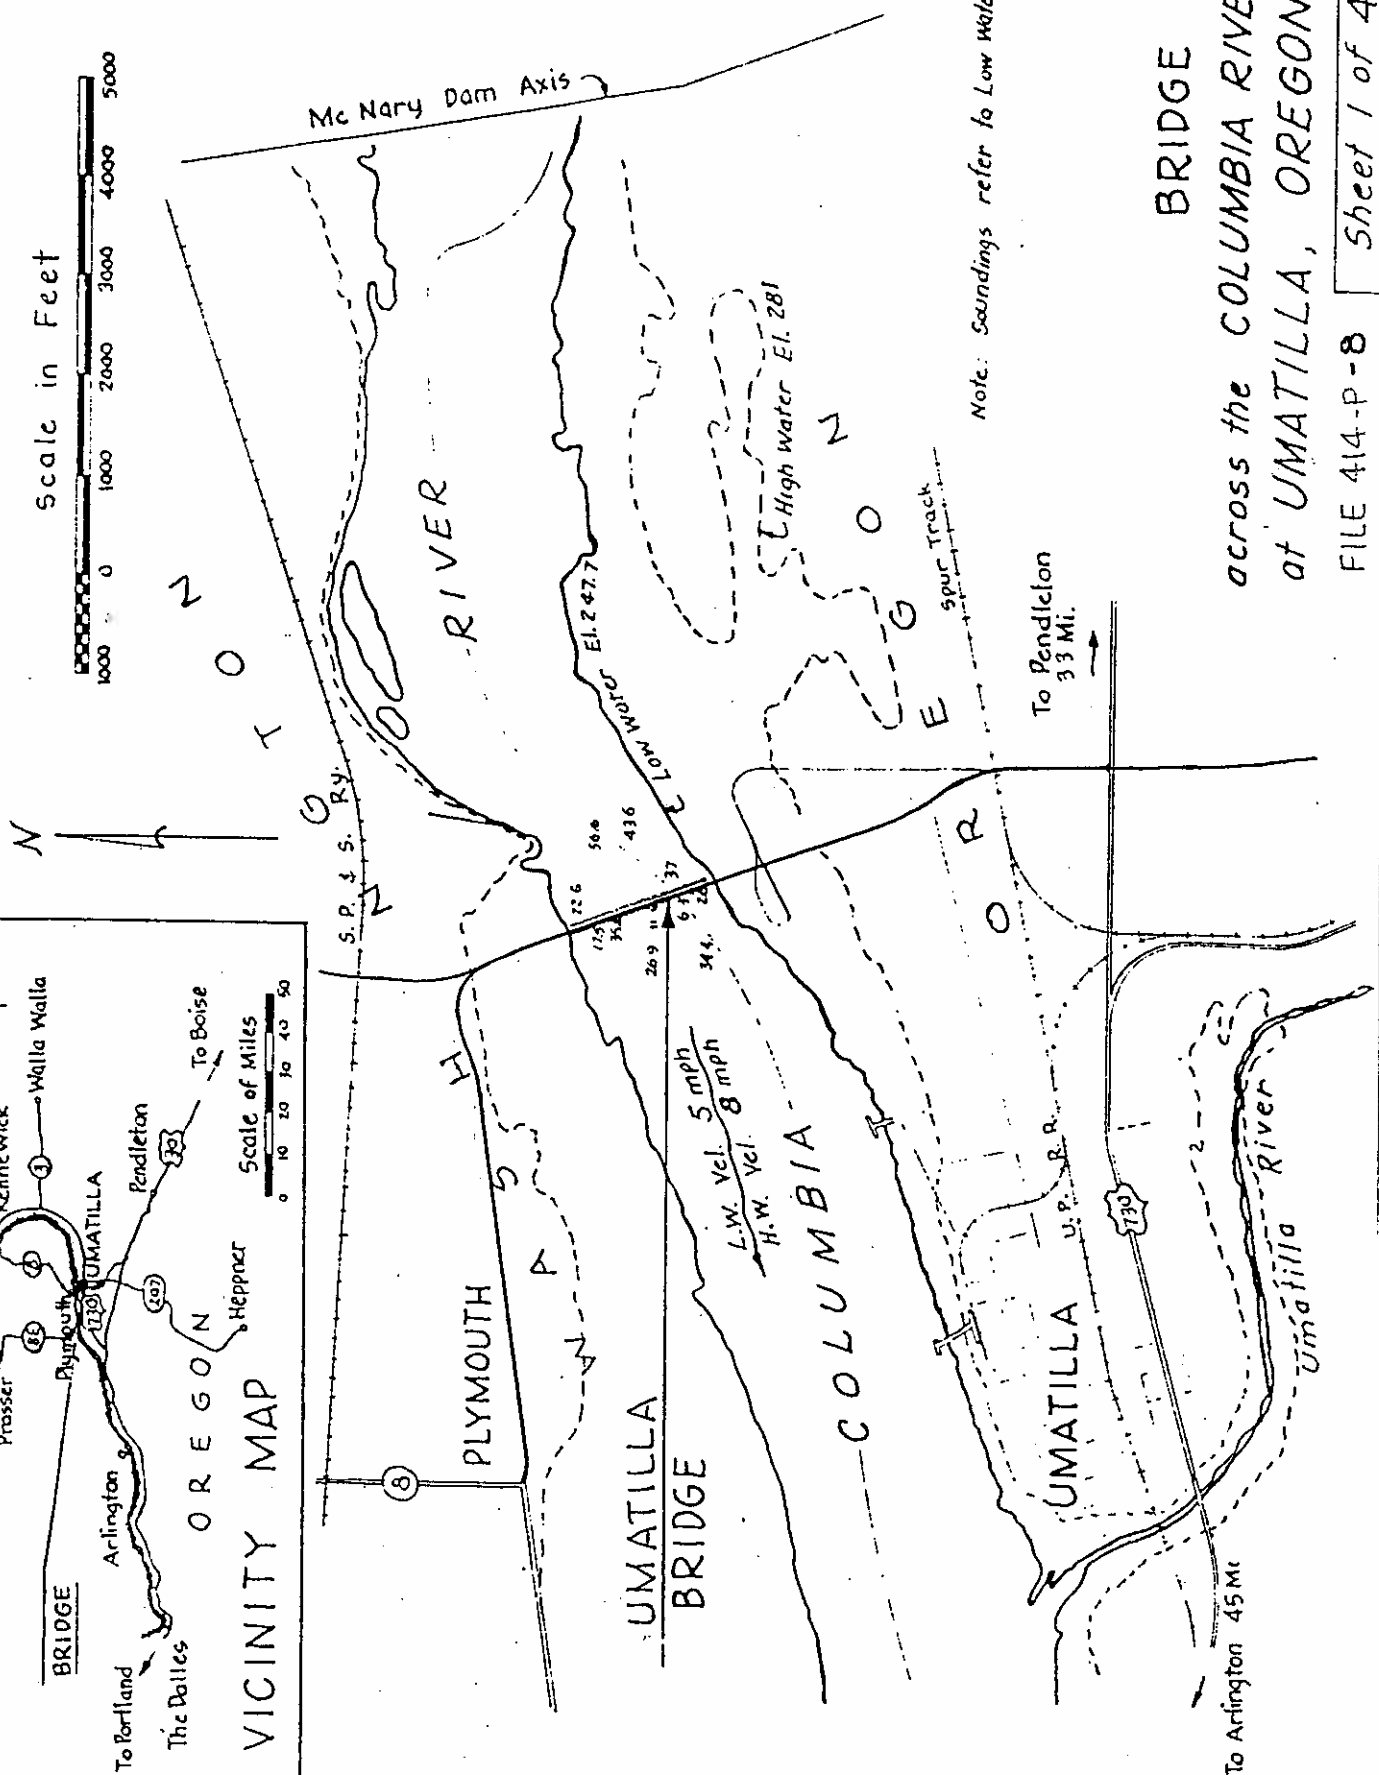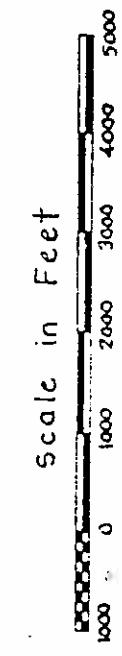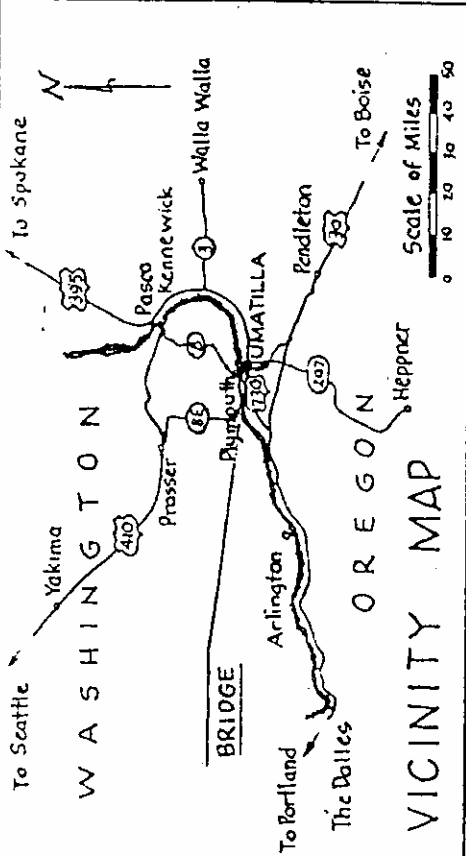


BRIDGE
 across the **COLUMBIA RIVER**
 at **UMATILLA, OREGON**

I-82 BRIDGE (SB)
LLNR 12753 RM 290.5




AIRCRAFT WARNING LIGHTS

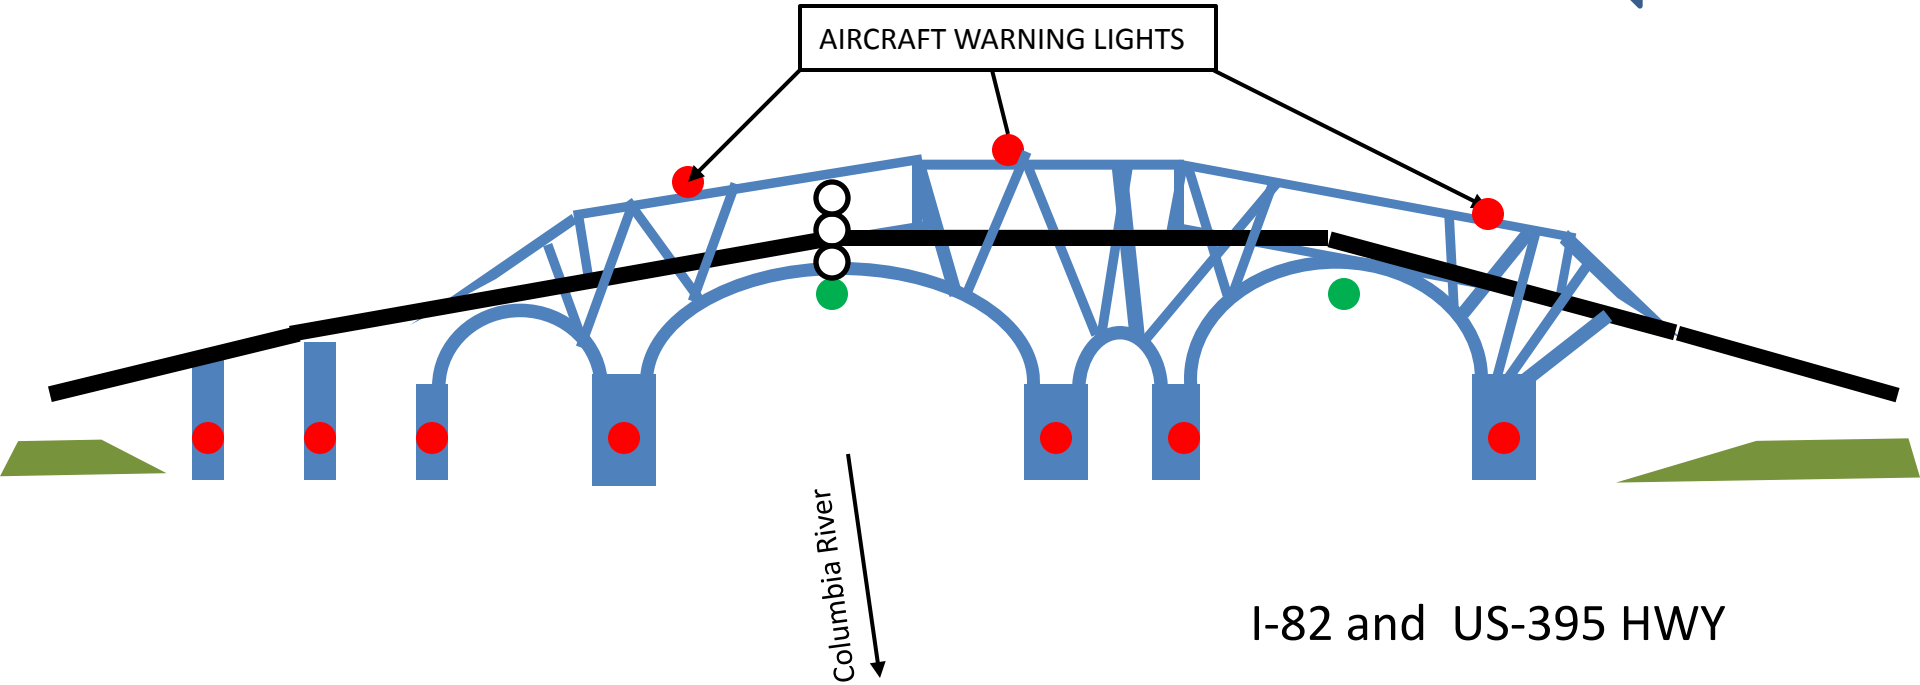


I-82 and US-395 HWY

I-82 BRIDGE (SB)
LLNR 12753 RM 290.5

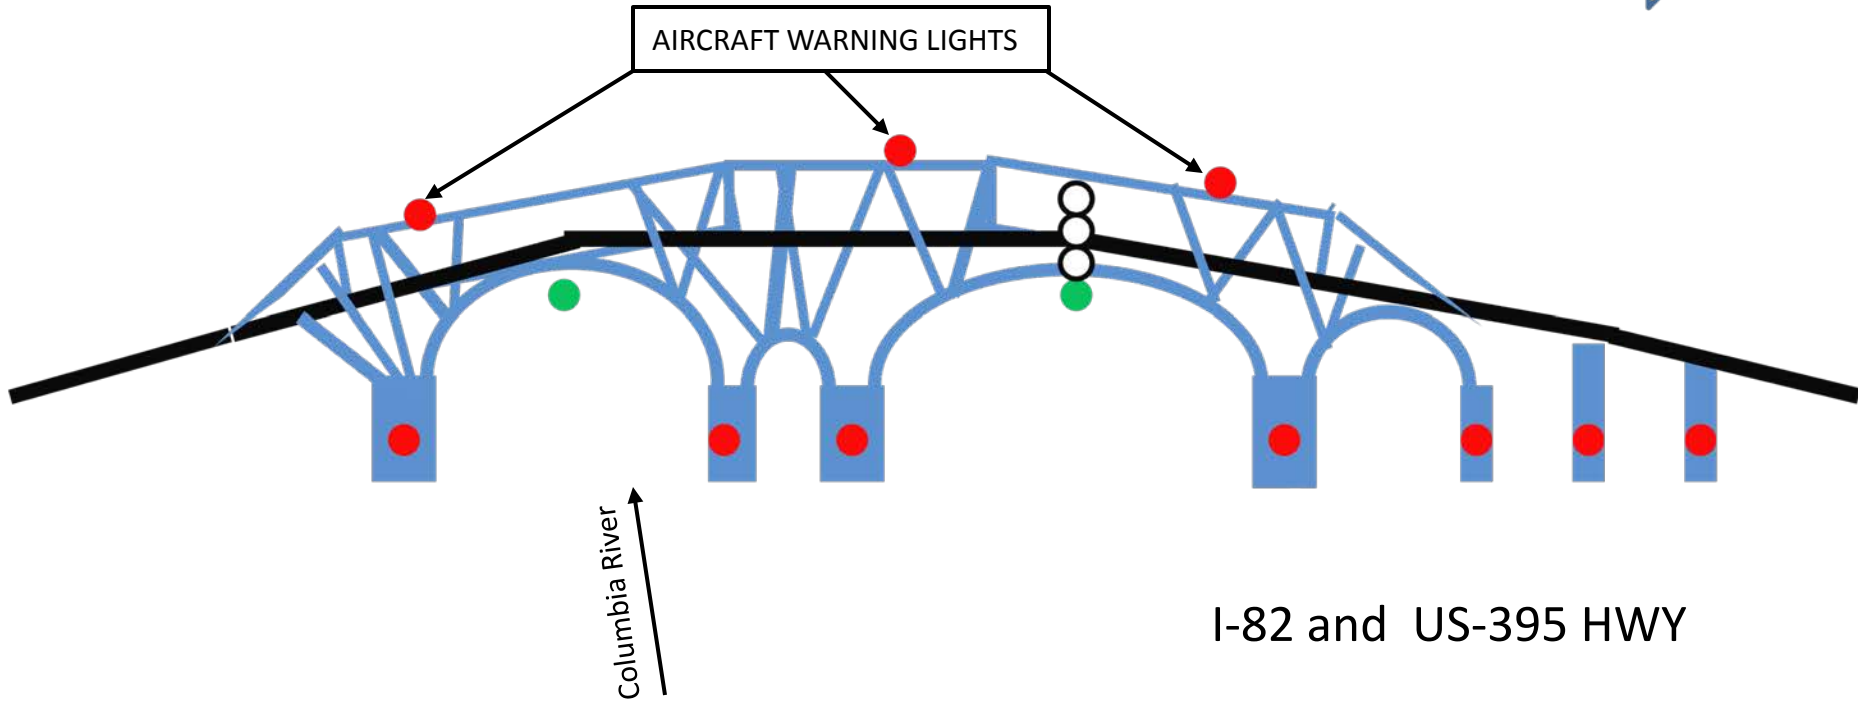


I-82 and US-395 HWY

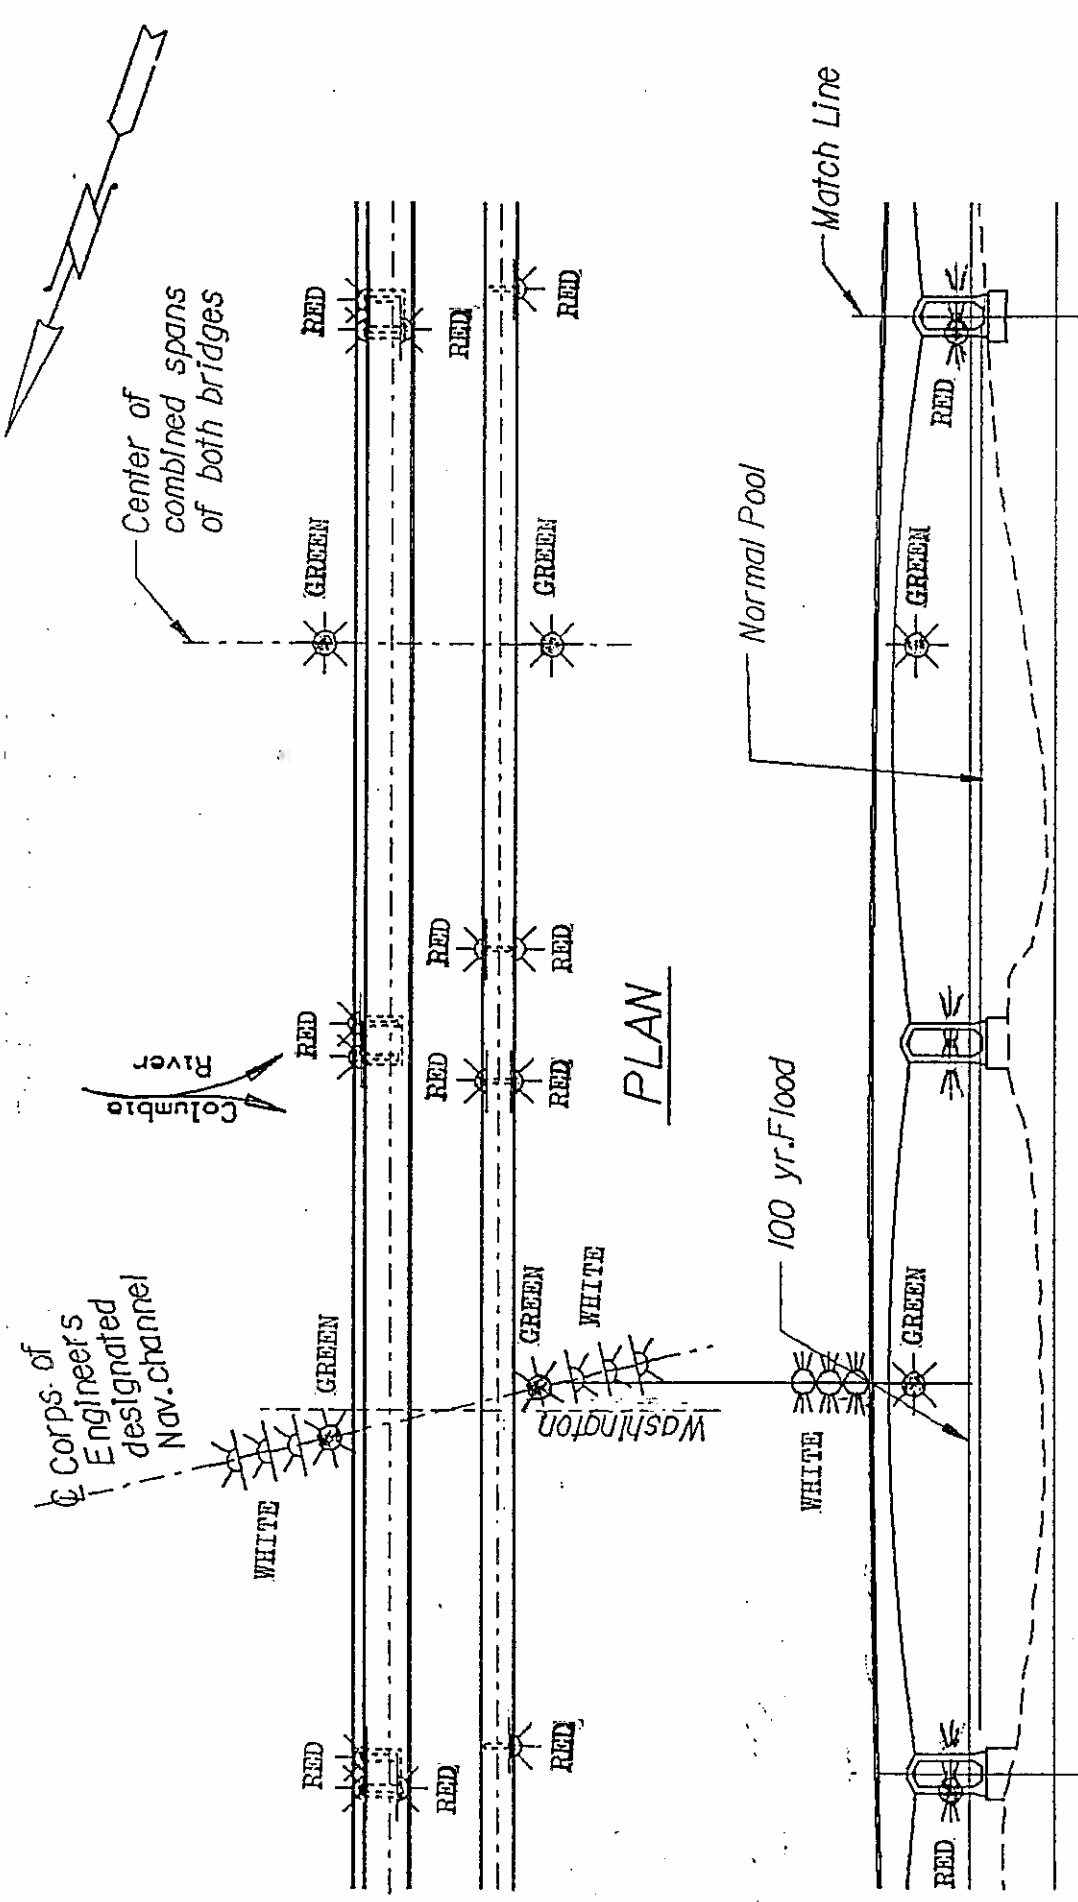

PLAN

STATE OF WASHINGTON
 DEPARTMENT OF TRANSPORTATION
 COLUMBIA RIVER BRIDGE
 AT UMATILLA
 SR 82 ~ BENTON COUNTY
 River Mile 290.5

ELEVATION
 Scale: 1"=176'

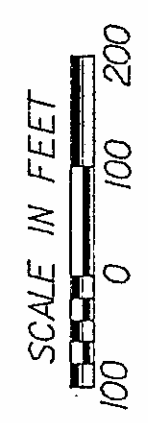

U.S.C.G. BRIDGE INSPECTION 33CFR 117, 118

LIGHT LIST NO: 12780	SECTOR OFFICE: CR	LIGHT FILE NO: 415-P-8		
1. WATERWAY NAME: Columbia River		2. WATERWAY MILE: 303		
3. LOCATION of BRIDGE: Near Umatilla, Benton County, WA				
4. NAME of BRIDGE: McNary Dam Locks Bridge				
5. NAME of OWNER: Army Corps of Engineers				
6. OWNER PHONE NUMBER:				
7. TYPE of BRIDGE: (circle one)	POSITION: 45-56-26.000N	119-17-56.000W		
118.70 SWING	118.65 FIXED	118.80 BASCULE	118.75 PONTOON	118.85 VERTICAL LIFT

BRIDGE AND PIER LIGHTING	INSTALLED	FUNCTION PROPERLY
8. AERIAL WARNING LIGHT(S) RED 360°	Y / N	Y / N
9. DRAW SPAN LIGHTS RED (CLOSED) GREEN (OPEN)	Y / N Y / N	Y / N Y / N
10. MARGIN OF CHANNEL LIGHTS RED 180°	Y / N	Y / N
11. PIER LIGHTS RED 180°	Y / N	Y / N
12. PIER PROTECTION / FENDERING LIGHTS RED 180°	Y / N	Y / N
13. CENTER OF CHANNEL LIGHTS GREEN 360 ° WHITE 3 VERTICAL 180°	Y / N Y / N	Y / N Y / N

BRIDGE PARTICULARS	INSTALLED	FUNCTION PROPERLY
14. 118.160 CLEARANCE GAUGES	Y / N	Y / N
15. 117.55 BRIDGE REG. SIGNS	Y / N	LEGIBLE Y / N
16. FENDERING / PIER PROTECTION	Y / N	CONDITION Good / Fair / Poor
17. DEBRIS BUILD-UP		Y / N

18. DISCREPANCIES (ITEM # AND COMMENT)

19. HOW BRIDGE WAS INSPECTED (circle two) CAR, BOAT ; DAY, NIGHT


20. DATE OF INSPECTION _____

21. INSPECTOR (PRINT) _____

22. AUX. UNIT _____

23. LOCAL C.G. GROUP PERSON NOTIFIED _____ TIME / DATE _____

Navigation Ltg Std
Flashing Green Light

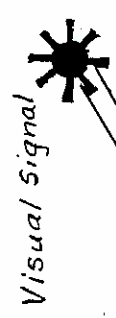

BASCULE BRIDGE

SPAN CLOSED

RED

RED

RED

RED


Control Bldg

LOCK


Fish Lock

Up Stream

COLUMBIA RIVER, MILE 303
CORPS OF ENGINEERS
BASCULE BRIDGE ACROSS
MCNARY DAM LOCKS
FILE 415-P-8

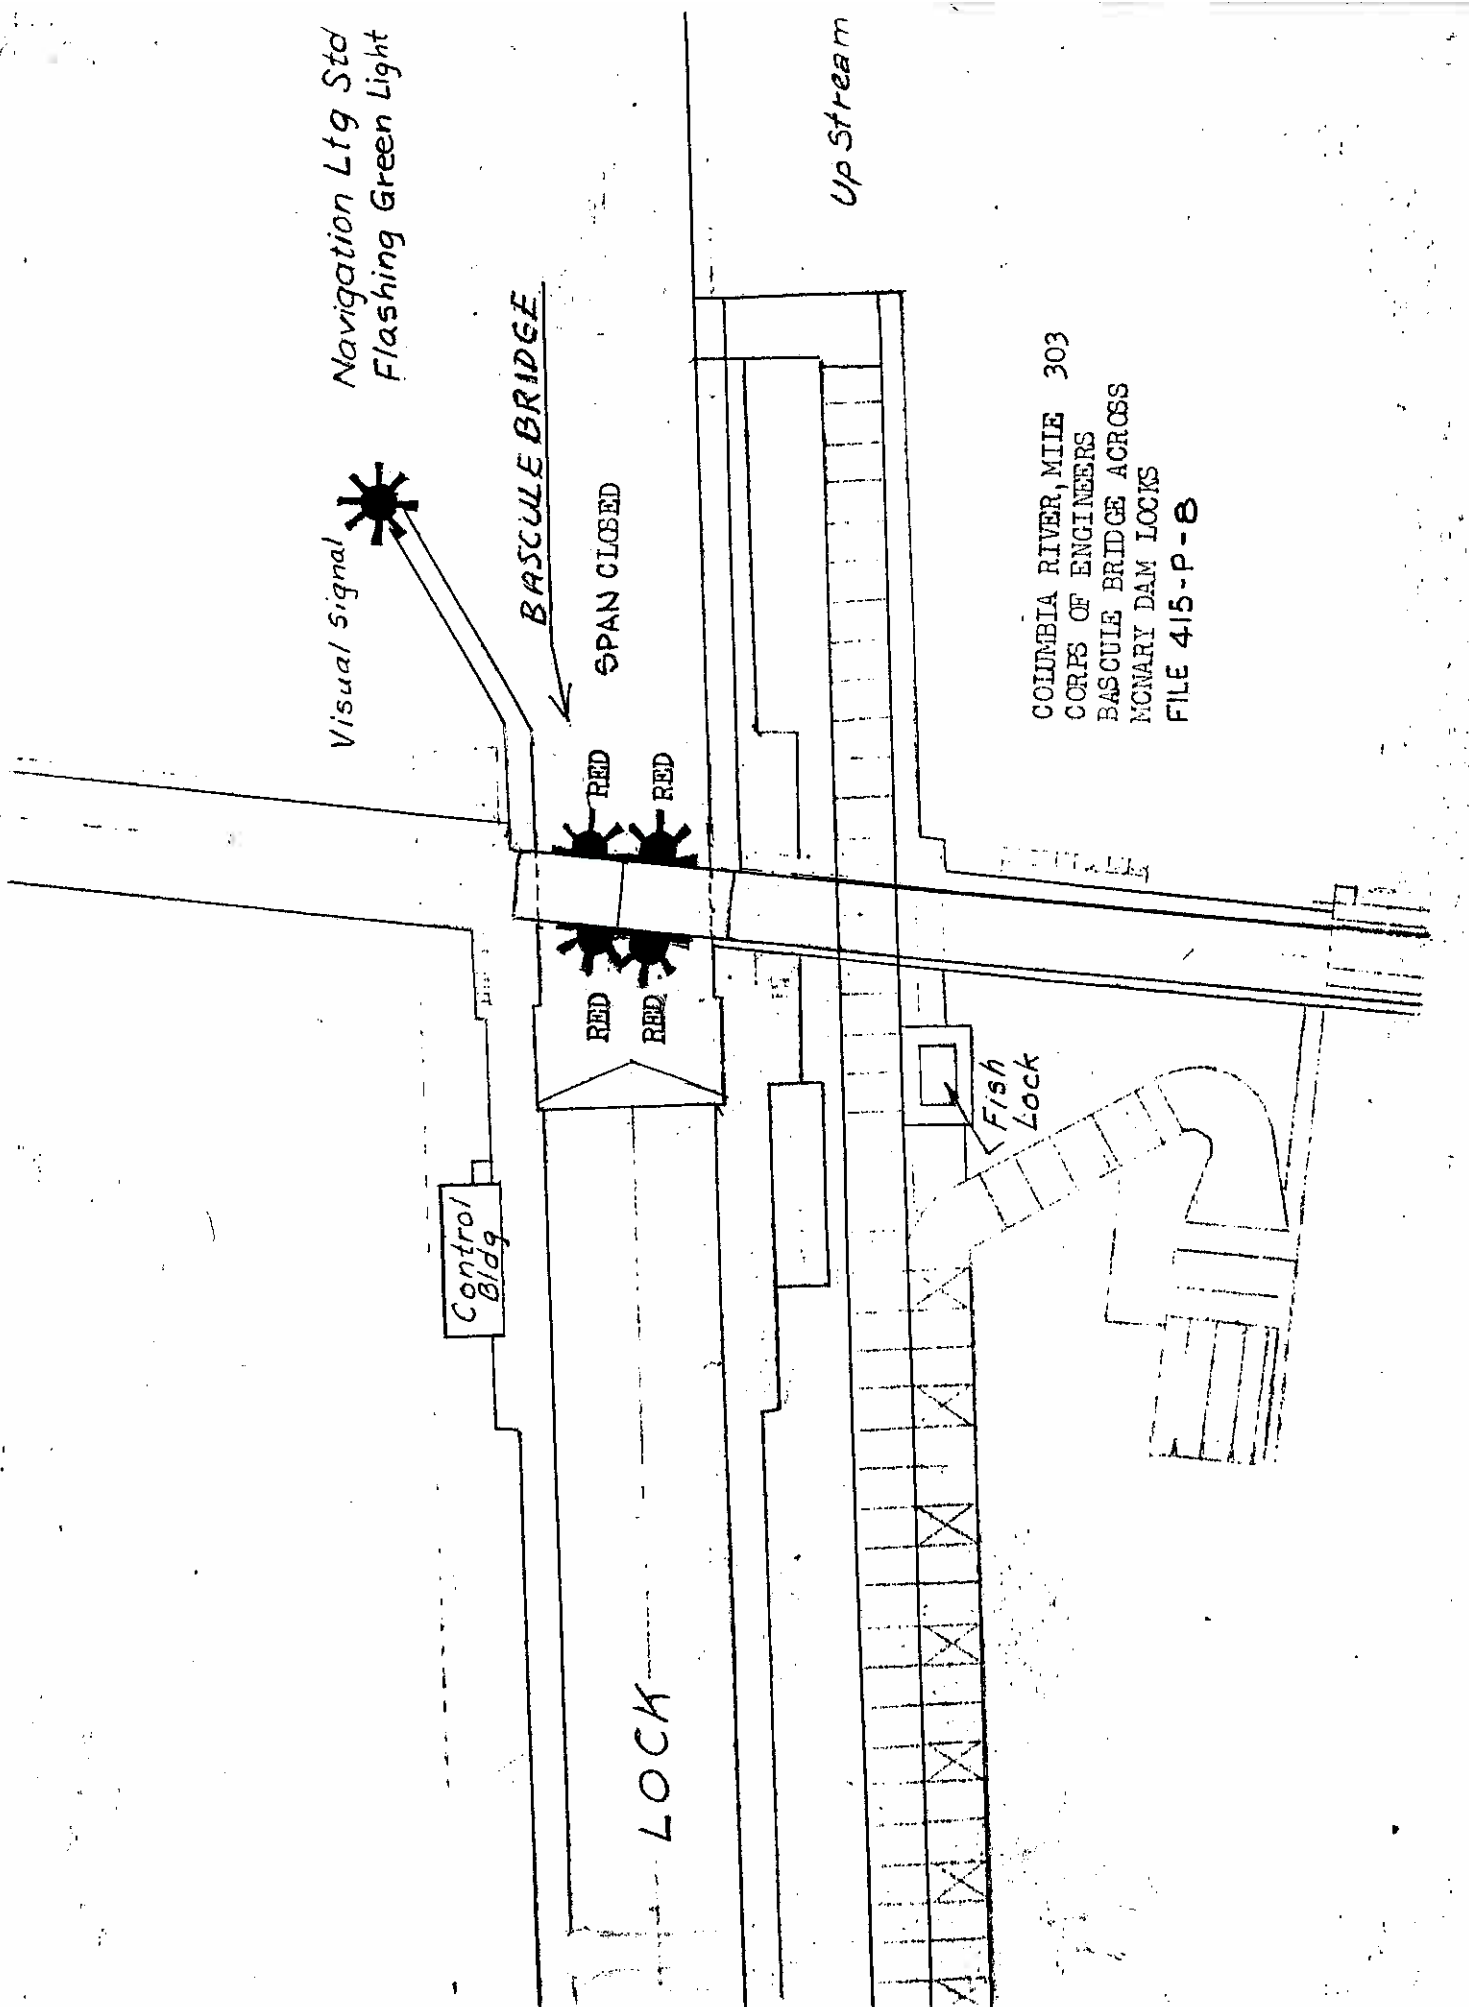

COLUMBIA RIVER, MILE 303
CORPS OF ENGINEERS
BASCULE BRIDGE ACROSS
MCNARY DAM LOCKS
FILE 415-P-8

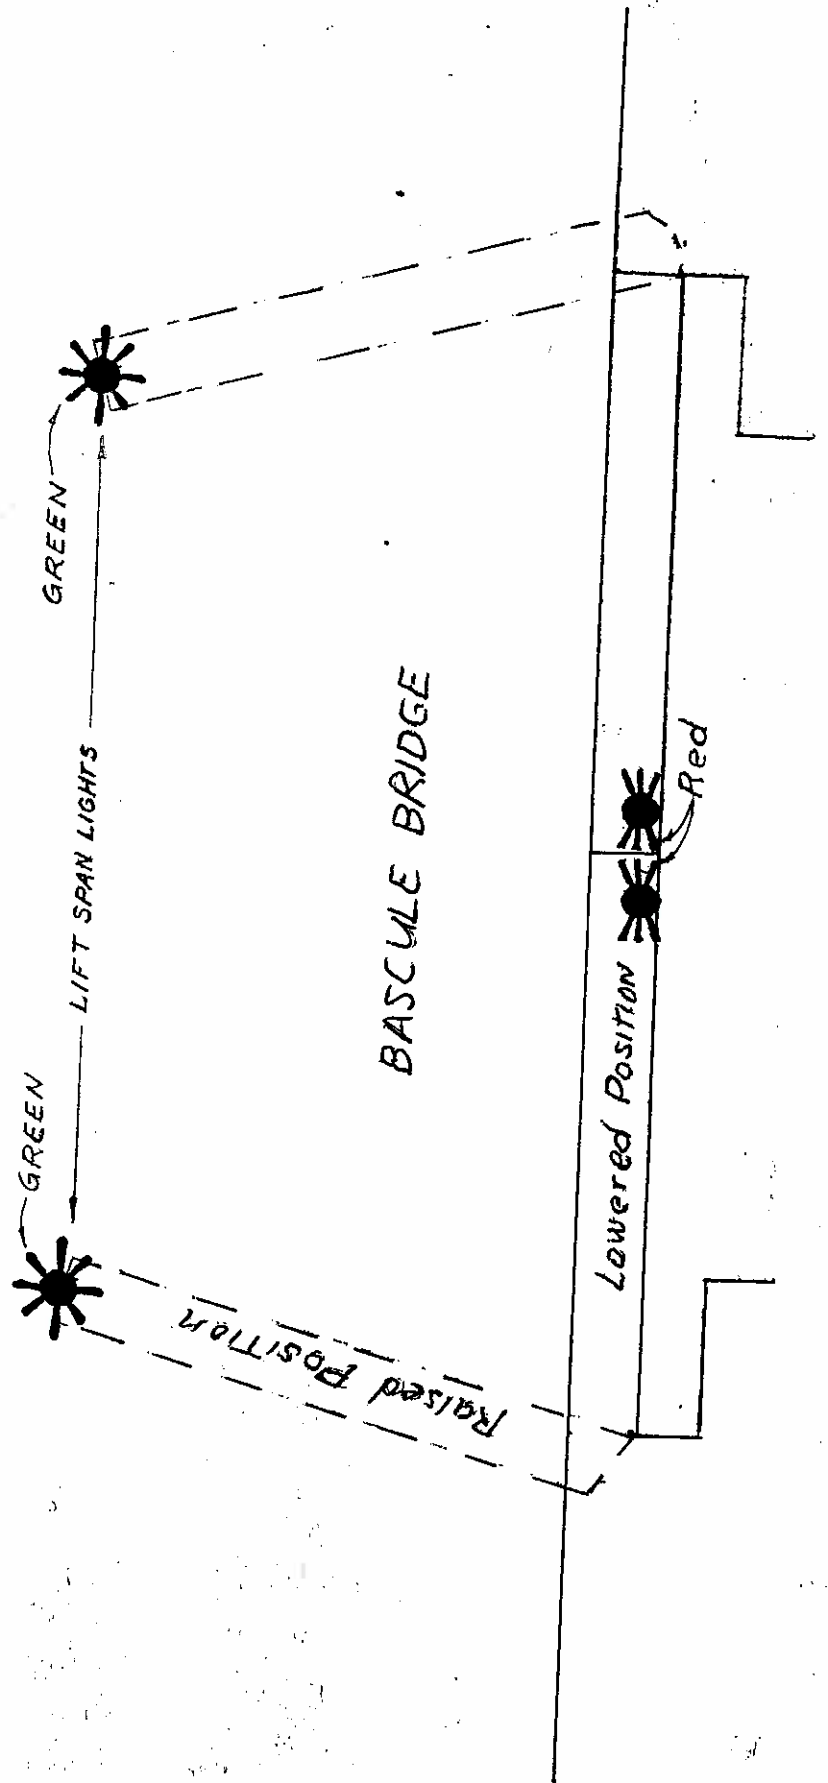

U.S.C.G. BRIDGE INSPECTION 33CFR 117, 118

LIGHT LIST NO: 13027	SECTOR OFFICE: CR	LIGHT FILE NO: 416-P-8
1. WATERWAY NAME: Columbia River	2. WATERWAY MILE: 323.4	
3. LOCATION of BRIDGE: Kennewick, Benton Co. & Burbank, Walla Walla Co WA		
4. NAME of BRIDGE: Kalan Railroad Bridge		
5. NAME of OWNER: Union Pacific Railroad Company		
6. OWNER PHONE NUMBER: (801) 978-5303		
7. TYPE of BRIDGE: (circle one)	POSITION: 46-10-41.000N 119-01-07.000W	
118.70 SWING	118.65 FIXED	118.80 BASCULE
		118.75 PONTOON
		118.85 VERTICAL LIFT

BRIDGE AND PIER LIGHTING	INSTALLED	FUNCTION PROPERLY
8. AERIAL WARNING LIGHT(S) RED 360°	Y / N	Y / N
9. DRAW SPAN LIGHTS RED (CLOSED) GREEN (OPEN)	Y / N Y / N	Y / N Y / N
10. MARGIN OF CHANNEL LIGHTS RED 180°	Y / N	Y / N
11. PIER LIGHTS RED 180°	Y / N	Y / N
12. PIER PROTECTION / FENDERING LIGHTS RED 180°	Y / N	Y / N
13. CENTER OF CHANNEL LIGHTS GREEN 360 ° WHITE 3 VERTICAL 180°	Y / N Y / N	Y / N Y / N

BRIDGE PARTICULARS	INSTALLED	FUNCTION PROPERLY
14. 118.160 CLEARANCE GAUGES	Y / N	Y / N
15. 117.55 BRIDGE REG. SIGNS	Y / N	LEGIBLE Y / N
16. FENDERING / PIER PROTECTION	Y / N	CONDITION Good / Fair / Poor
17. DEBRIS BUILD-UP	Y / N	

18. DISCREPANCIES (ITEM # AND COMMENT)


19. HOW BRIDGE WAS INSPECTED (circle two) CAR, BOAT ; DAY, NIGHT

20. DATE OF INSPECTION _____

21. INSPECTOR (PRINT) _____

22. AUX. UNIT _____

23. LOCAL C.G. GROUP PERSON NOTIFIED _____ TIME / DATE _____

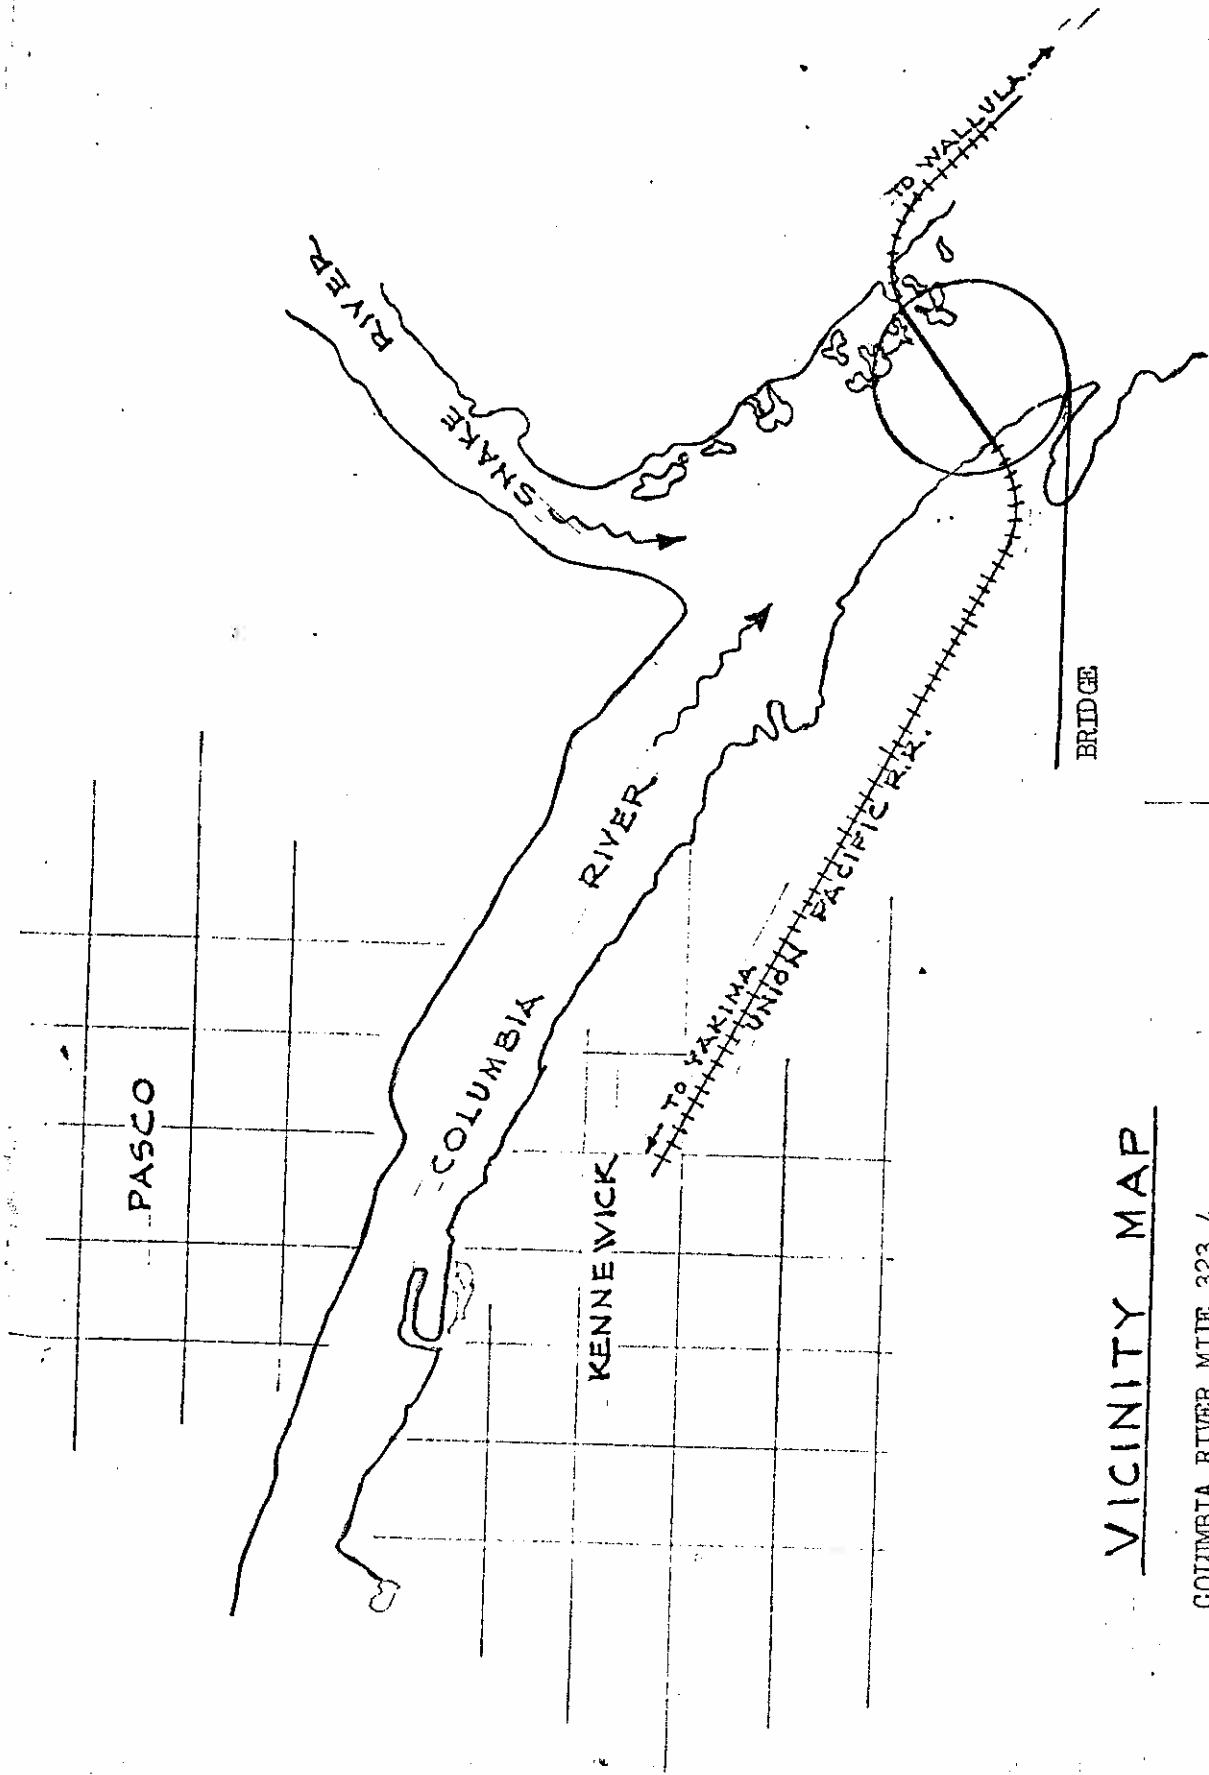




VICINITY MAP


COLUMBIA RIVER MILE 323.4.

UNION PACIFIC RAILWAY BRIDGE

KENNEWICK TO BURBANK


FILE 416-P-8

-  WHITE 180°
-  GREEN 360°
-  RED 180°

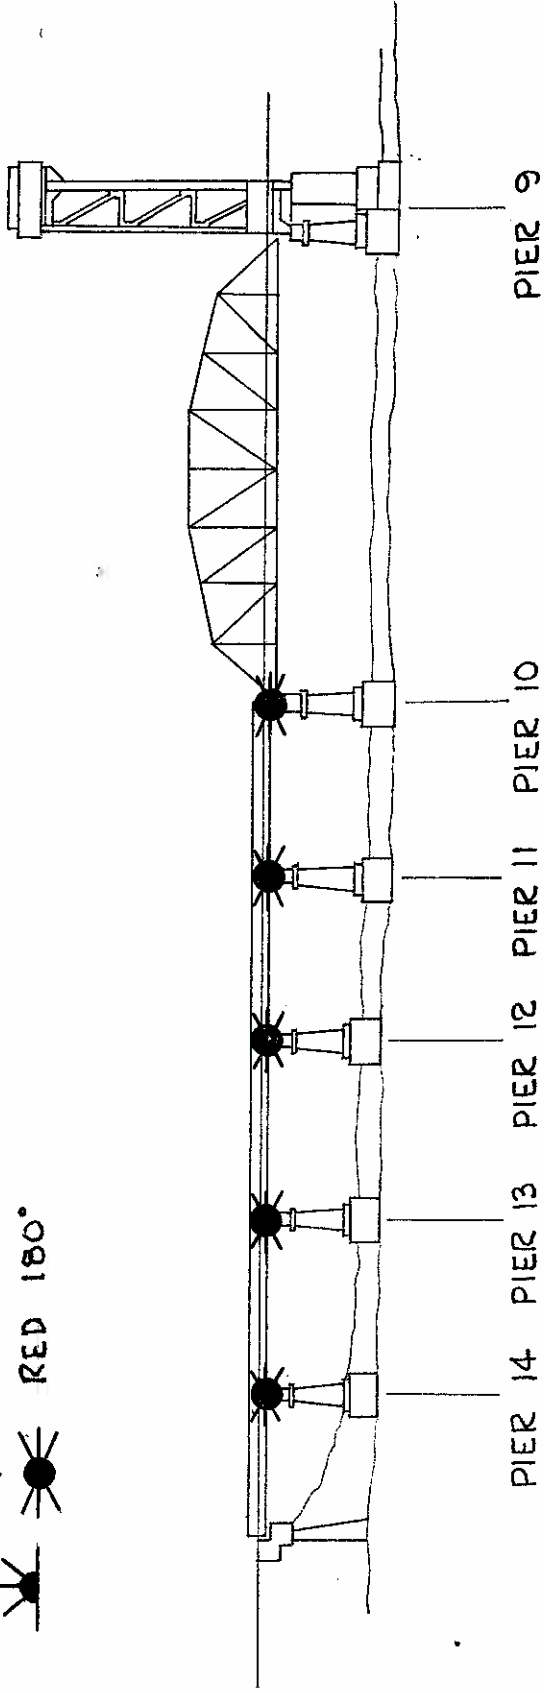



ELEVATION

Fixture missing

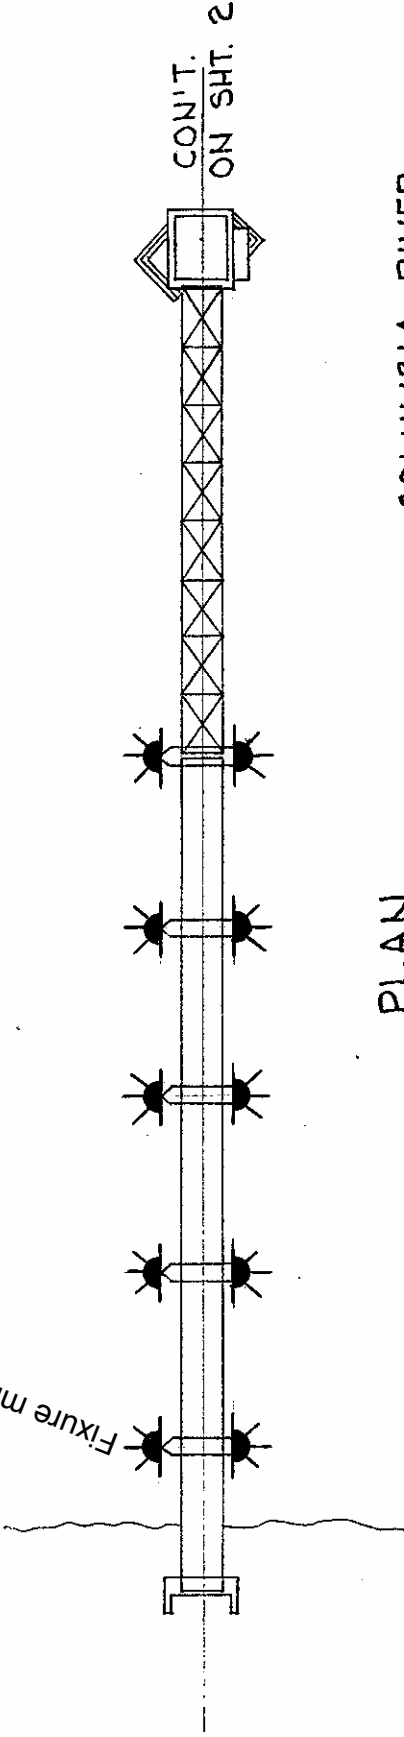


PLAN


COLUMBIA RIVER
 MILE 323.4
 UNION PACIFIC RAILROAD
 KENNEWICK TO BURBANK

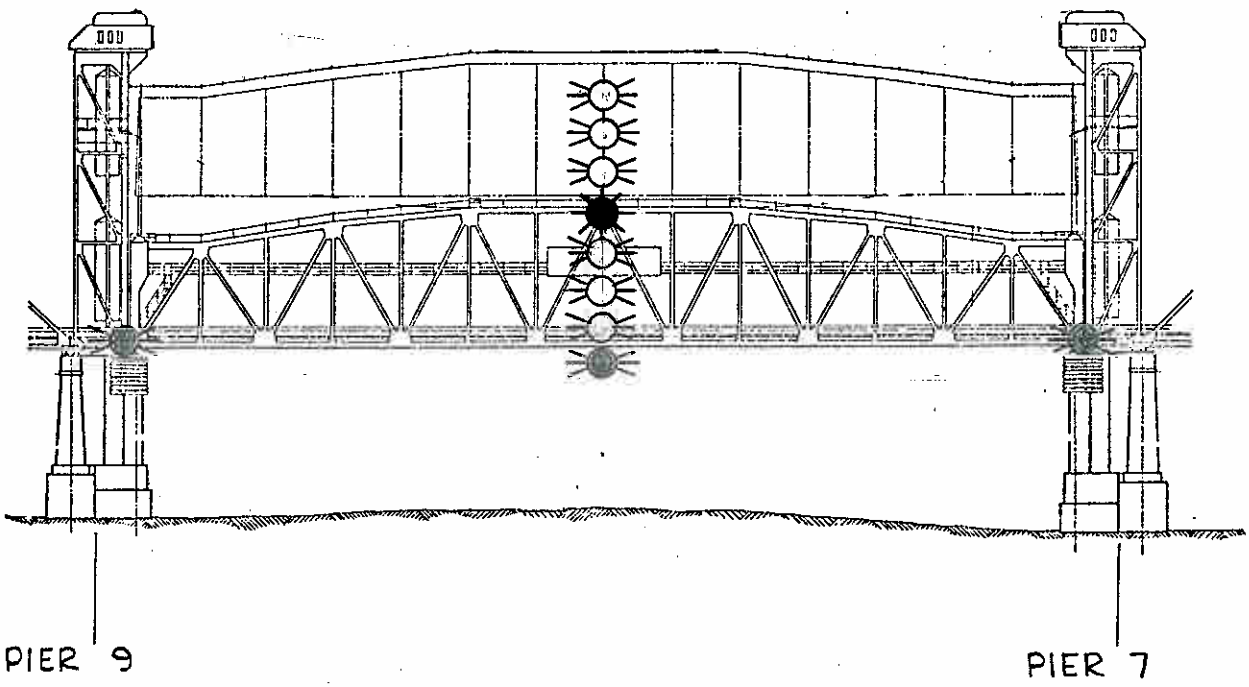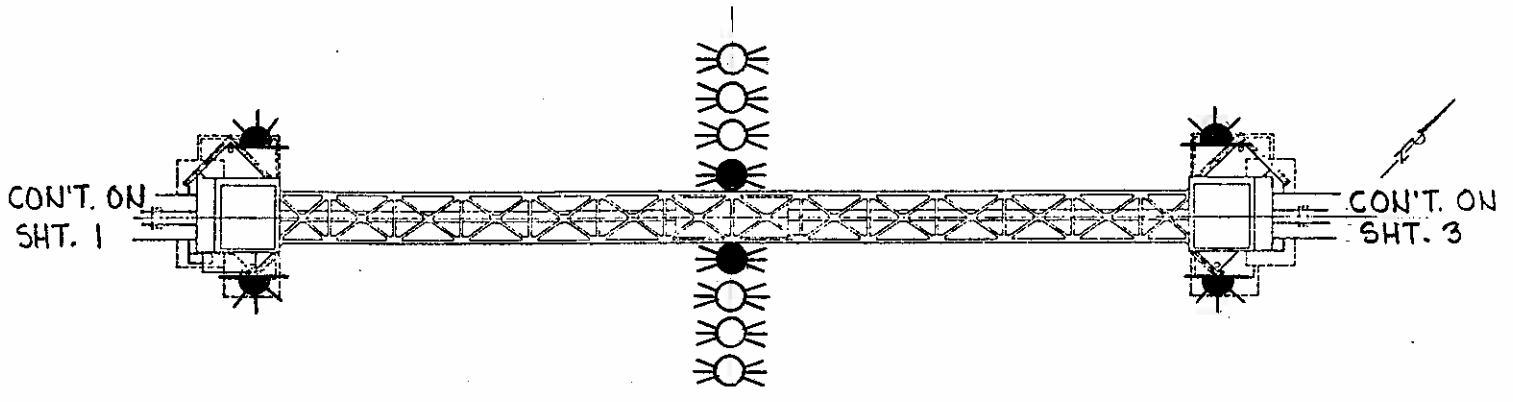


ELEVATION

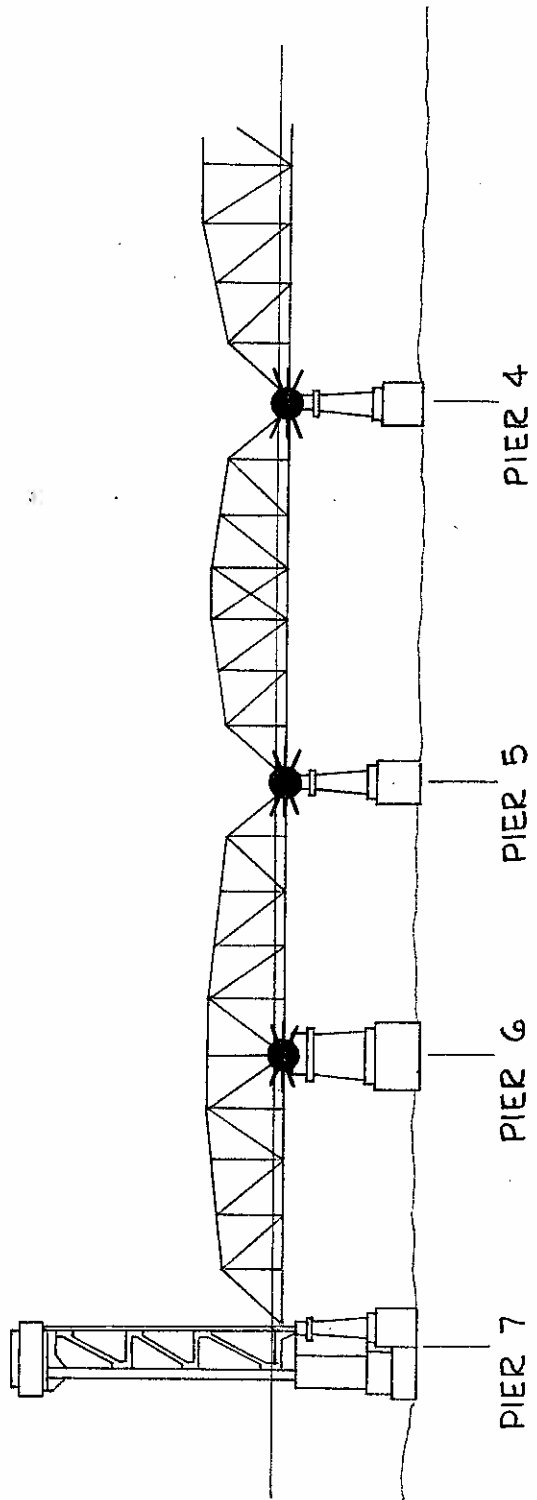


ELEVATION

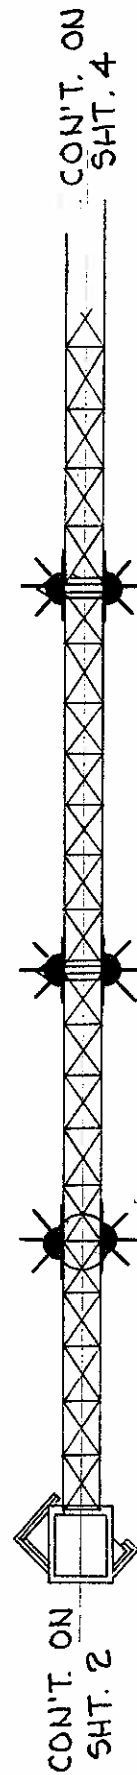


PLAN

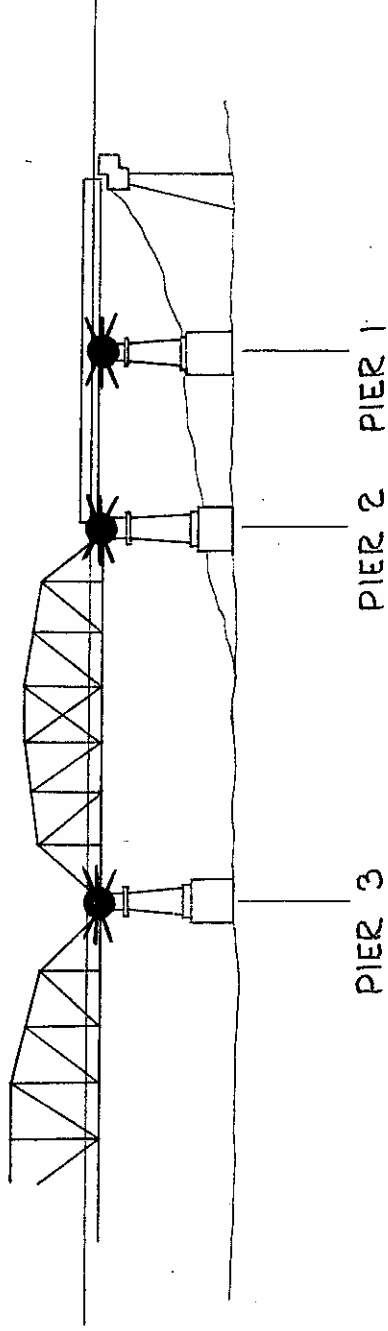


ELEVATION

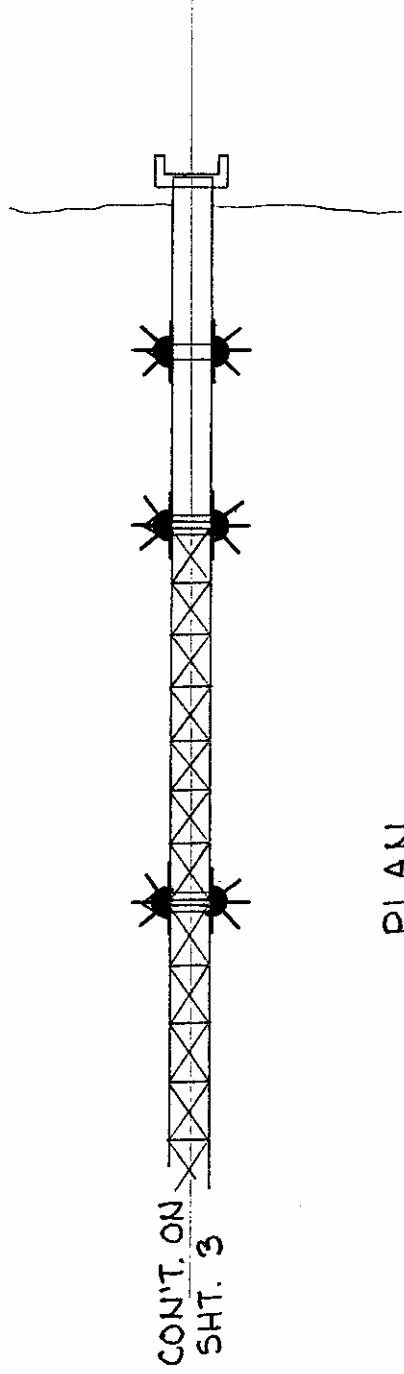

PLAN

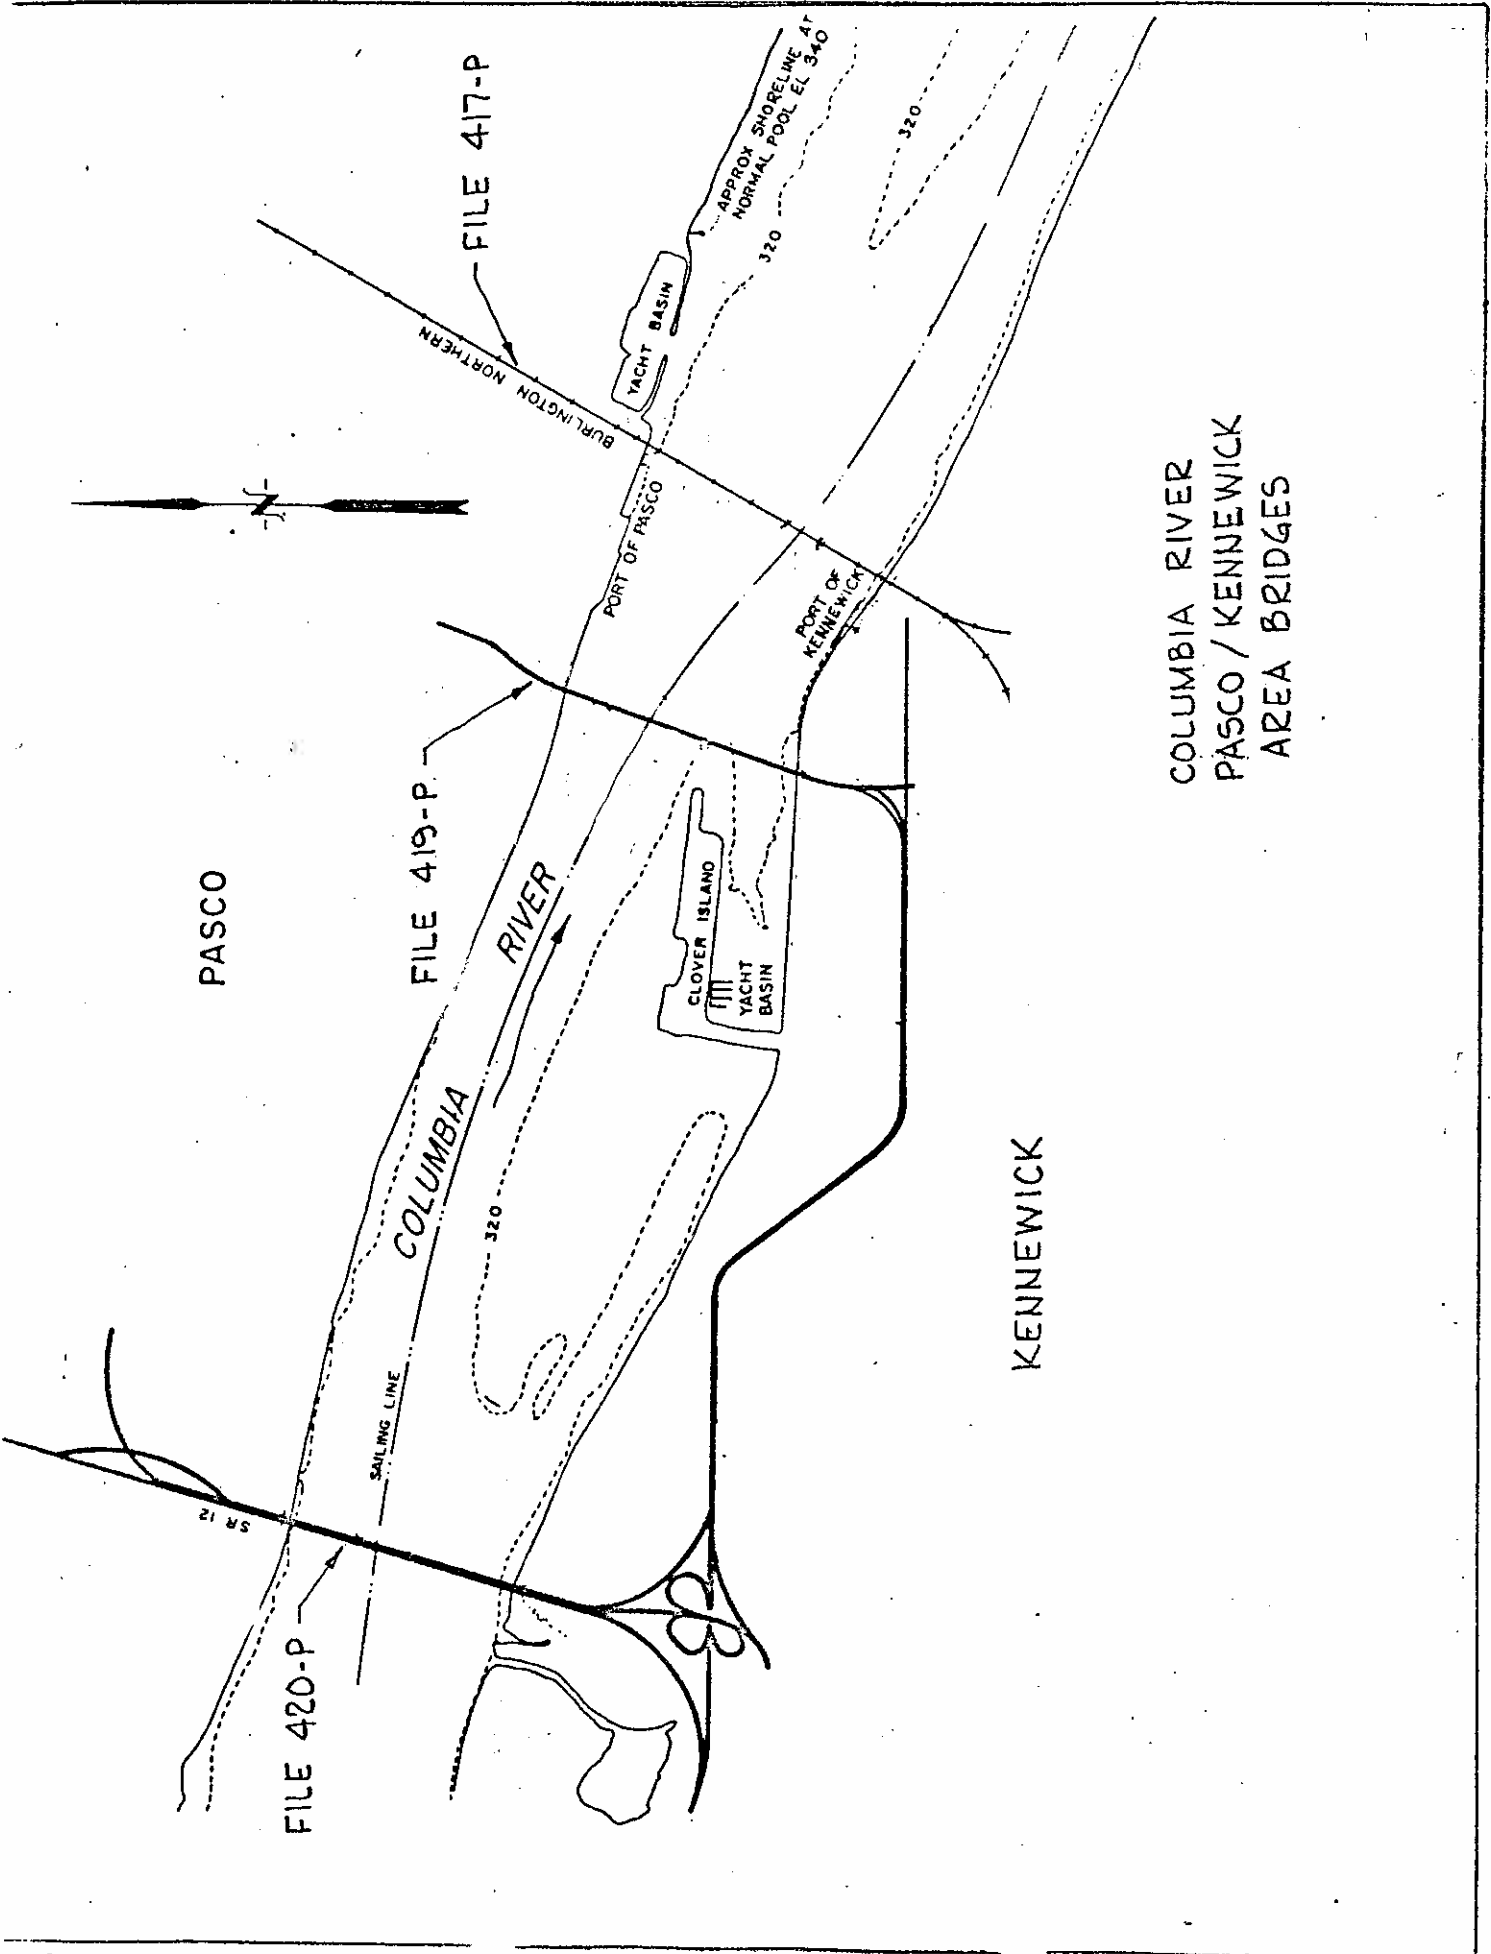

COLUMBIA RIVER
PASCO / KENNEWICK
AREA BRIDGES

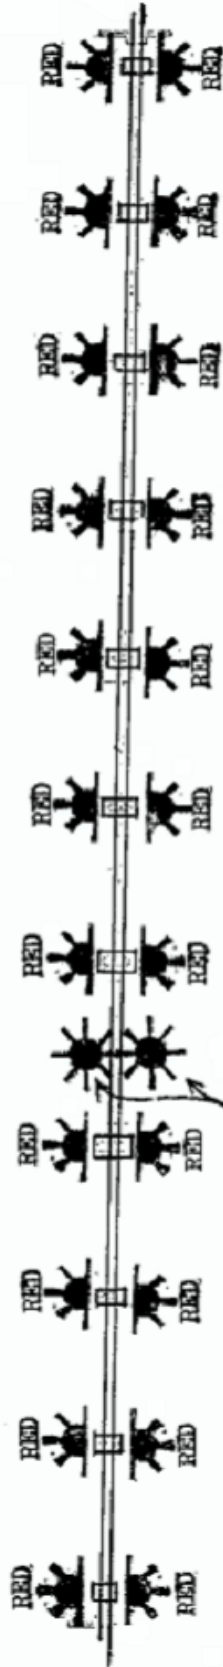


PLAN



360° GREEN OPEN
180° RED CLOSED

Green

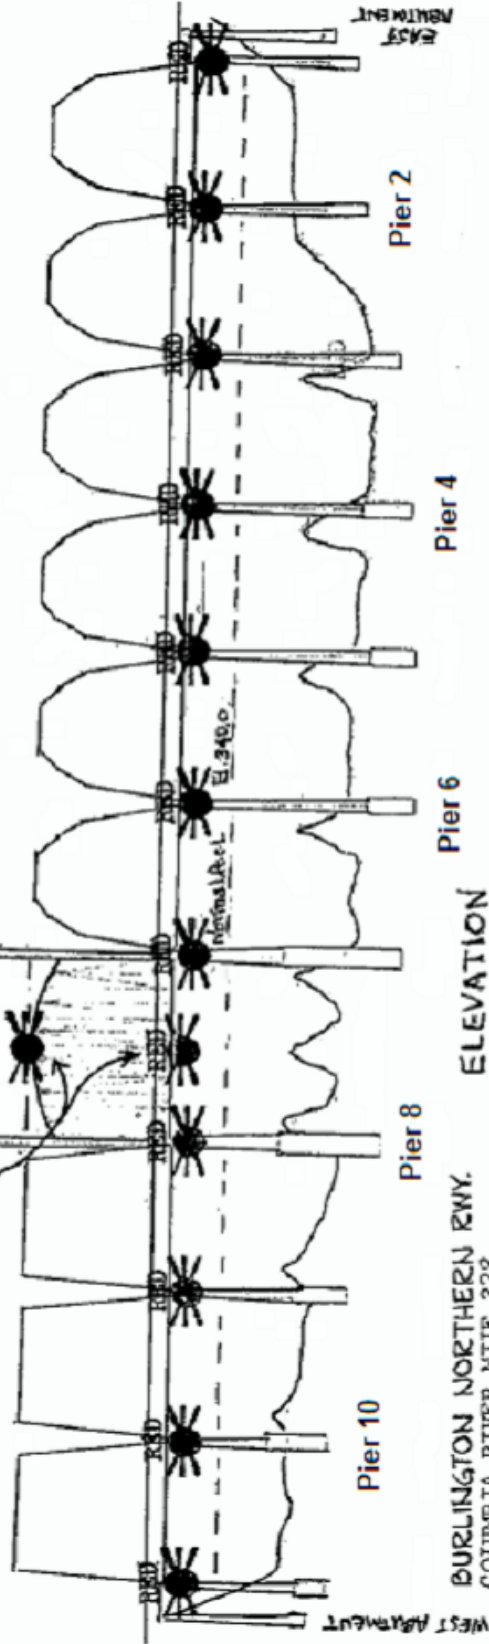

BURLINGTON NORTHERN R.WY.
COLUMBIA RIVER MILE 328
VERTICAL LIFT BRIDGE
NEAR PASCO, WASHINGTON
LLNR 13051

U.S.C.G. BRIDGE INSPECTION 33CFR 117, 118

LIGHT LIST NO: 13052.5	SECTOR OFFICE: CR	LIGHT FILE NO: 419-P-8
1. WATERWAY NAME: Columbia River	2. WATERWAY MILE: 328.4	
3. LOCATION of BRIDGE: Pasco, Franklin Co. & Kennewick, Benton Co., WA		
4. NAME of BRIDGE: Pasco-Kennewick Intercity*		
5. NAME of OWNER: Cities of Pasco & Kennewick		
6. OWNER PHONE NUMBER:		
7. TYPE of BRIDGE: (circle one)	POSITION: 46-13-03.000N	119-06-19.000W
118.70 SWING 118.65 FIXED 118.80 BASCULE 118.75 PONTOON 118.85 VERTICAL LIFT		

BRIDGE AND PIER LIGHTING	INSTALLED	FUNCTION PROPERLY
8. AERIAL WARNING LIGHT(S) RED 360°	Y / N	Y / N
9. DRAW SPAN LIGHTS RED (CLOSED) GREEN (OPEN)	Y / N	Y / N
	Y / N	Y / N
10. MARGIN OF CHANNEL LIGHTS RED 180°	Y / N	Y / N
11. PIER LIGHTS RED 180°	Y / N	Y / N
12. PIER PROTECTION / FENDERING LIGHTS RED 180°	Y / N	Y / N
13. CENTER OF CHANNEL LIGHTS GREEN 360 ° WHITE 3 VERTICAL 180°	Y / N	Y / N
	Y / N	Y / N

BRIDGE PARTICULARS	INSTALLED	FUNCTION PROPERLY
14. 118.160 CLEARANCE GAUGES	Y / N	Y / N
15. 117.55 BRIDGE REG. SIGNS	Y / N	LEGIBLE Y / N
16. FENDERING / PIER PROTECTION	Y / N	CONDITION Good / Fair / Poor
17. DEBRIS BUILD-UP	Y / N	

18. DISCREPANCIES (ITEM # AND COMMENT)


19. HOW BRIDGE WAS INSPECTED (circle two) CAR, BOAT ; DAY, NIGHT

20. DATE OF INSPECTION _____

21. INSPECTOR (PRINT) _____

22. AUX. UNIT _____

23. LOCAL C.G. GROUP PERSON NOTIFIED _____ TIME / DATE _____

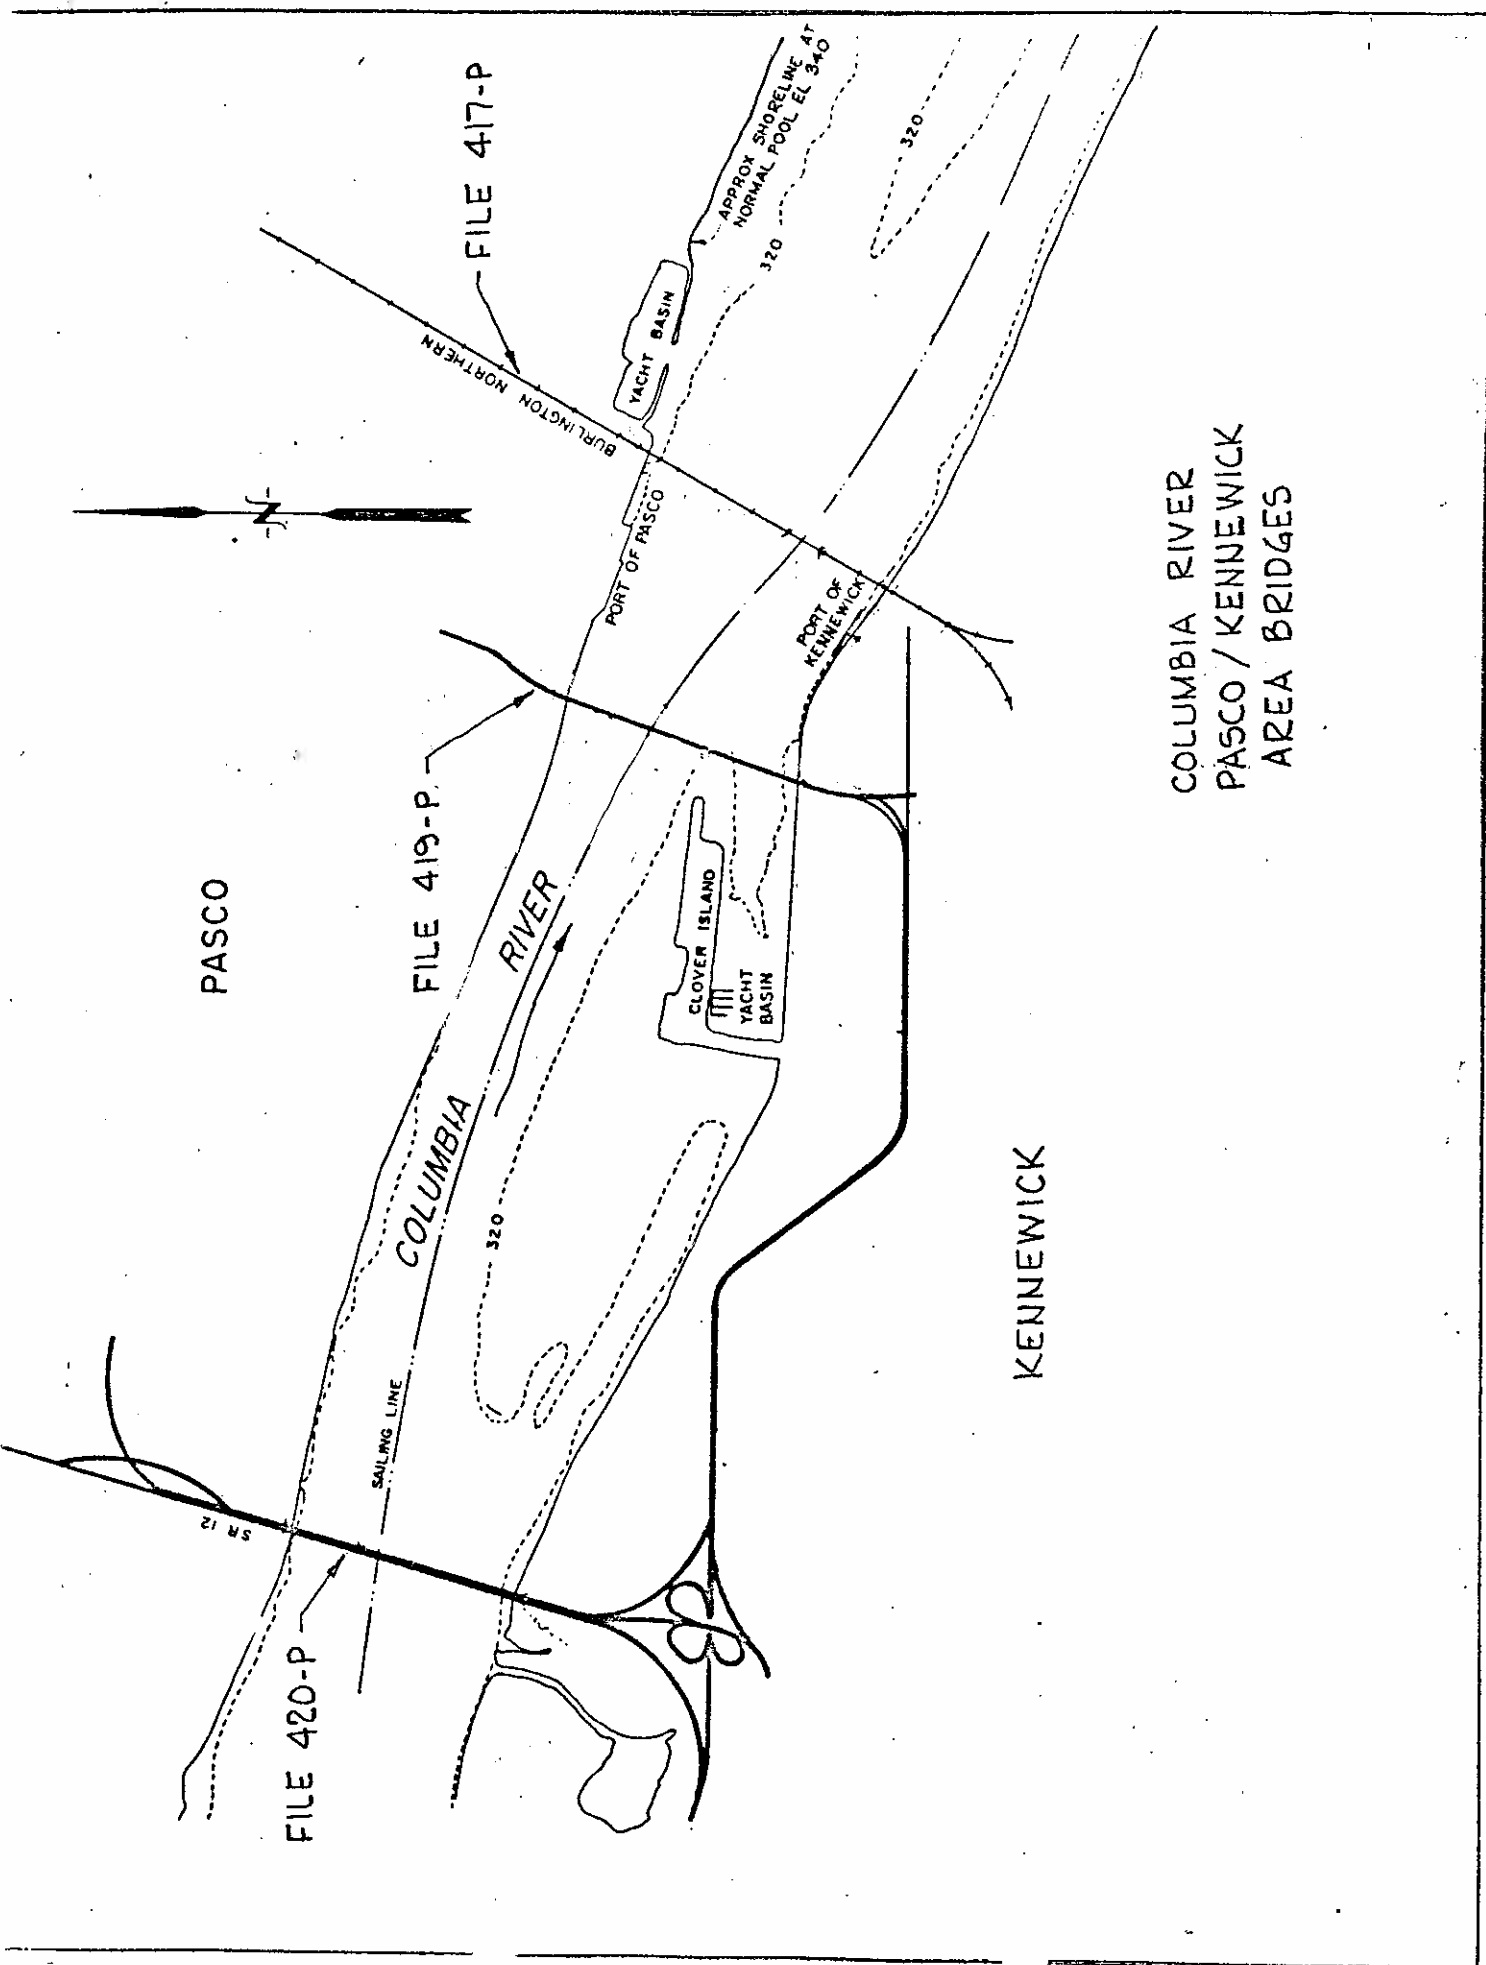

PASCO

COLUMBIA RIVER

FILE 419-P

FILE 417-P

FILE 420-P

SAILING LINE

BURLINGTON NORTHERN

PORT OF PASCO

PORT OF KENNEWICK

CLOVER ISLAND YACHT BASIN

YACHT BASIN

APPROX SHORELINE AT NORMAL POOL EL. 3-40


320

320

320

KENNEWICK

COLUMBIA RIVER
PASCO / KENNEWICK
AREA BRIDGES

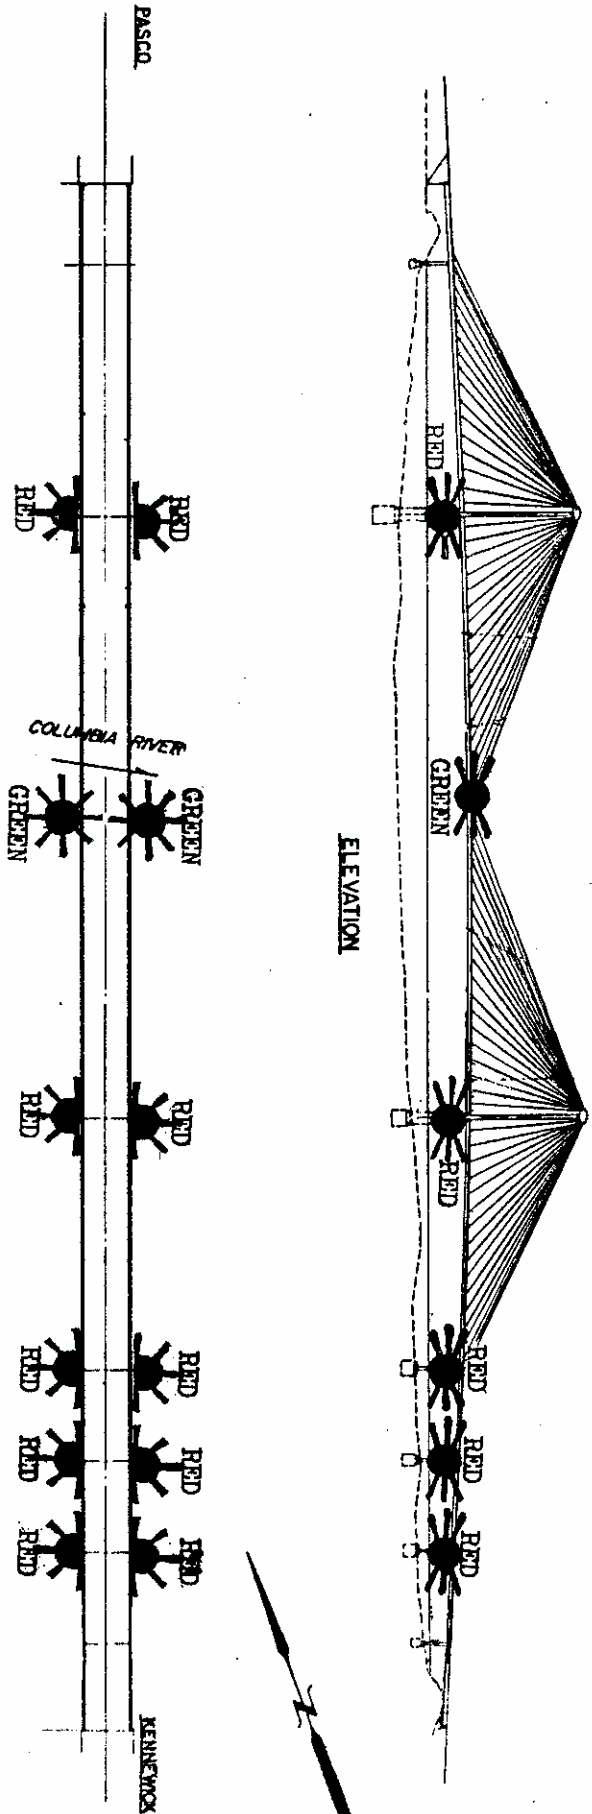

CITY OF PASCO, WASHINGTON
 PASCO-KENNECOK INTERCITY BRIDGE
 @
 COLUMBIA RIVER MILE 328.4

FILE 419-P-8

U.S.C.G. BRIDGE INSPECTION 33CFR 117, 118

LIGHT LIST NO: 13057	SECTOR OFFICE: CR	LIGHT FILE NO: 420-P-8
1. WATERWAY NAME: Columbia River	2. WATERWAY MILE: 330.0	
3. LOCATION of BRIDGE: Pasco/Kennewick, WA		
4. NAME of BRIDGE: US-395 (Blue) Bridge		
5. NAME of OWNER: Washington Department of Transportation		
6. OWNER PHONE NUMBER: (360) 705-7191		
7. TYPE of BRIDGE: (circle one)	POSITION: 46-13-29.000N	119-08-09.000W
118.70 SWING 118.65 FIXED	118.80 BASCULE	118.75 PONTOON 118.85 VERTICAL LIFT

BRIDGE AND PIER LIGHTING	INSTALLED	FUNCTION PROPERLY
8. AERIAL WARNING LIGHT(S) RED 360°	Y / N	Y / N
9. DRAW SPAN LIGHTS RED (CLOSED) GREEN (OPEN)	Y / N Y / N	Y / N Y / N
10. MARGIN OF CHANNEL LIGHTS RED 180°	Y / N	Y / N
11. PIER LIGHTS RED 180°	Y / N	Y / N
12. PIER PROTECTION / FENDERING LIGHTS RED 180°	Y / N	Y / N
13. CENTER OF CHANNEL LIGHTS GREEN 360 ° WHITE 3 VERTICAL 180°	Y / N Y / N	Y / N Y / N

BRIDGE PARTICULARS	INSTALLED	FUNCTION PROPERLY
14.118.160 CLEARANCE GAUGES	Y / N	Y / N
15.117.55 BRIDGE REG. SIGNS	Y / N	LEGIBLE Y / N
16.FENDERING / PIER PROTECTION	Y / N	CONDITION Good / Fair / Poor
17.DEBRIS BUILD-UP	Y / N	

18. DISCREPANCIES (ITEM # AND COMMENT)


19. HOW BRIDGE WAS INSPECTED (circle two) CAR, BOAT ; DAY, NIGHT

20. DATE OF INSPECTION _____

21. INSPECTOR (PRINT) _____

22. AUX. UNIT _____

23. LOCAL C.G. GROUP PERSON NOTIFIED _____ TIME / DATE _____

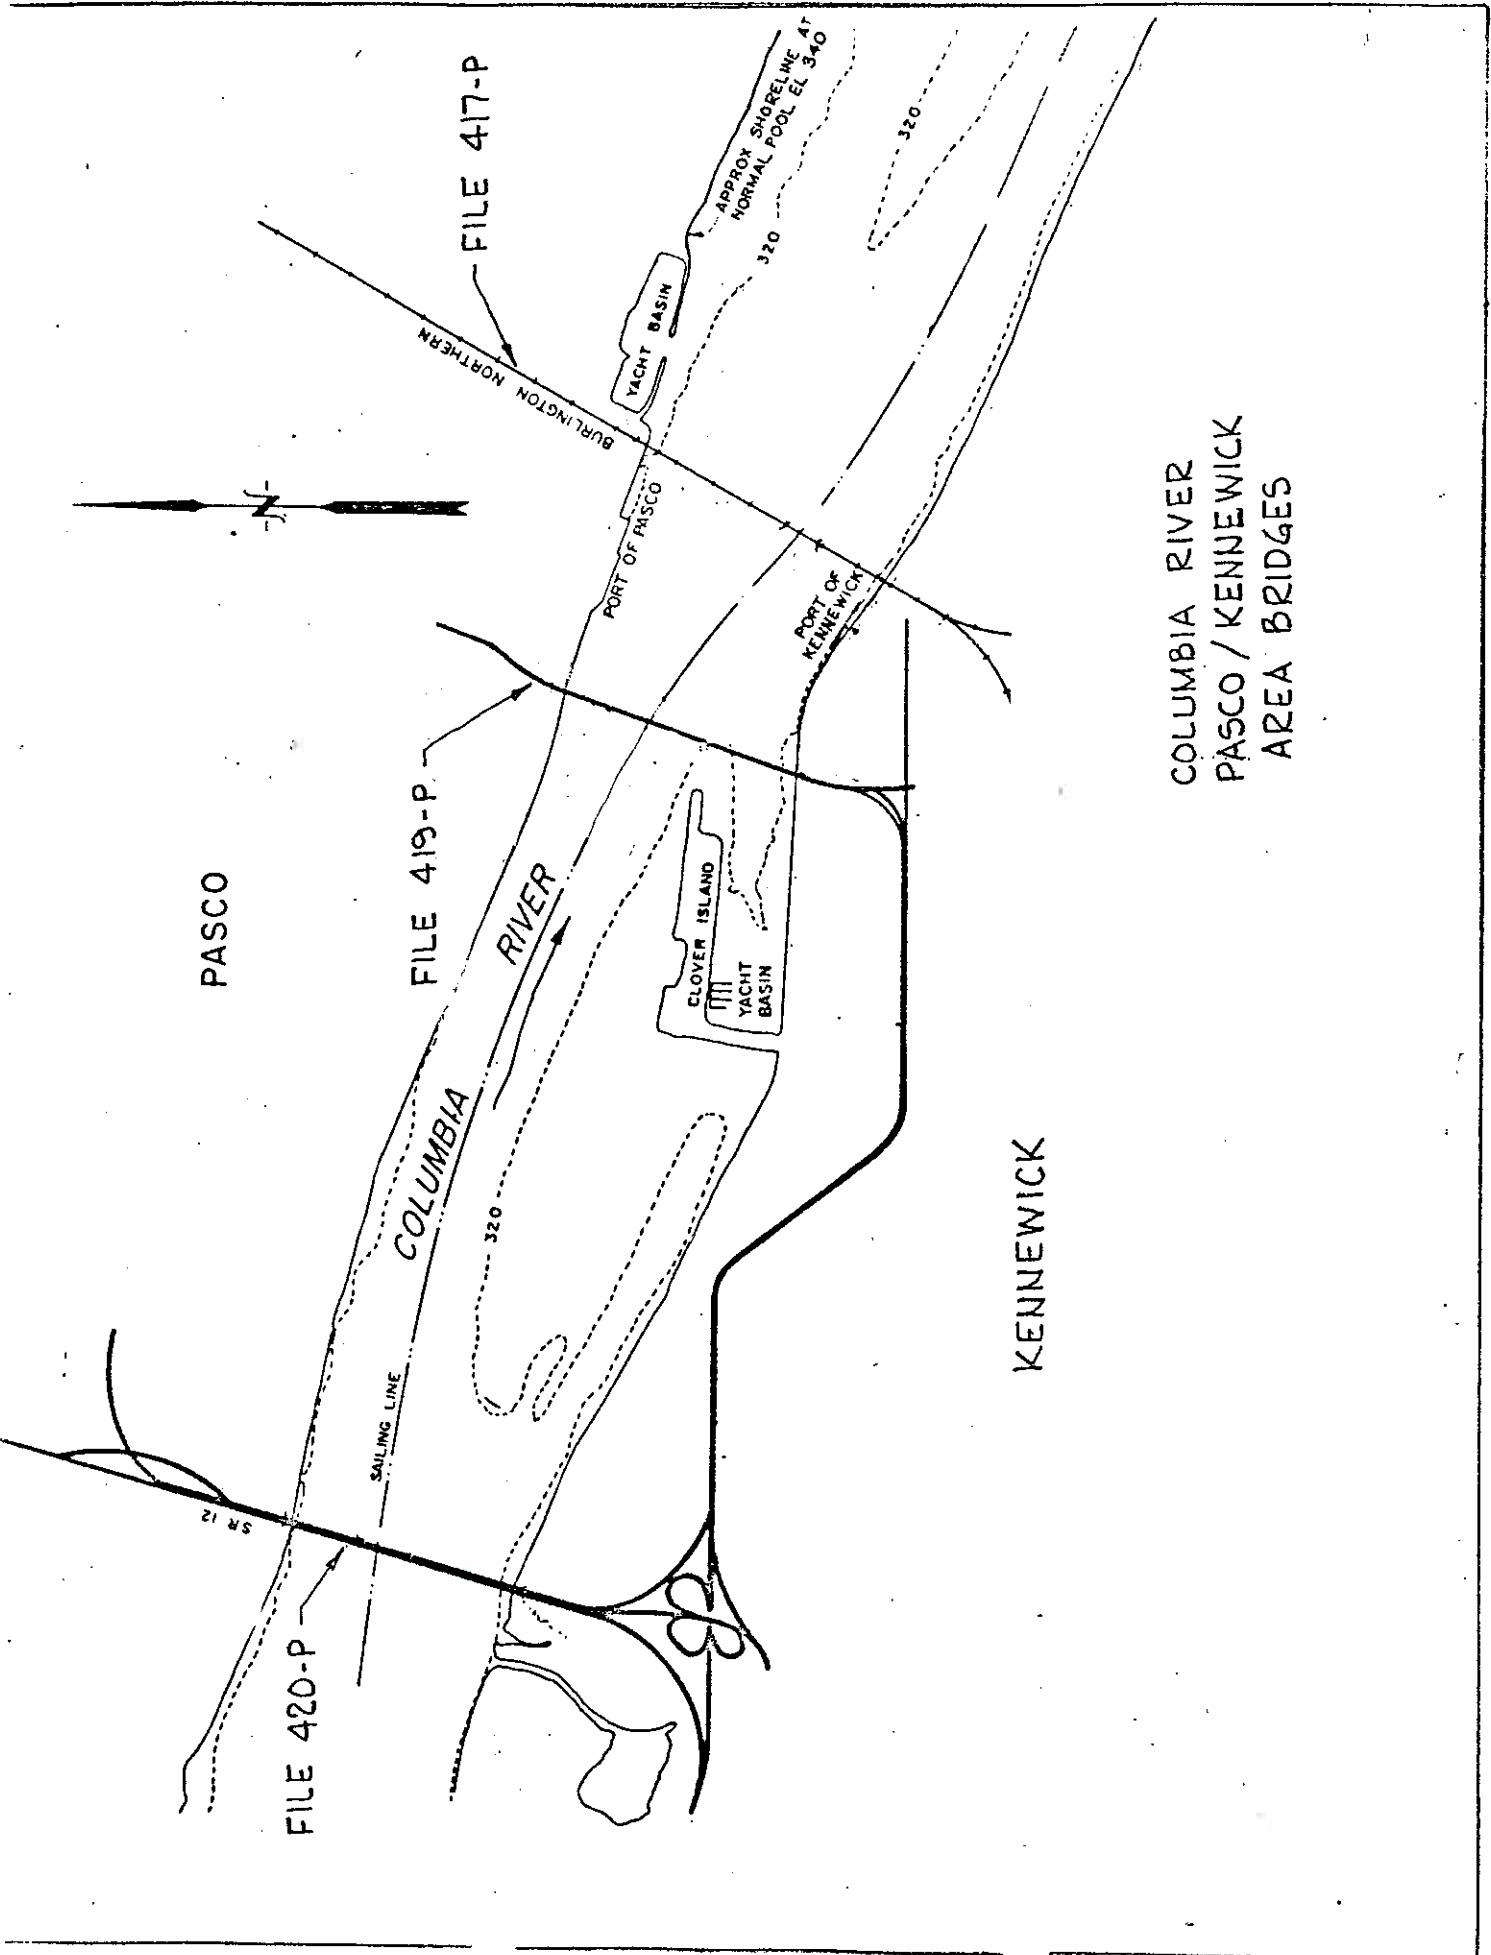

PASCO

COLUMBIA RIVER

KENNEWICK

COLUMBIA RIVER
PASCO / KENNEWICK
AREA BRIDGES

FILE 420-P

FILE 419-P

FILE 417-P

SAILING LINE

BURLINGTON NORTHERN

PORT OF PASCO

PORT OF KENNEWICK

CLOVER ISLAND
YACHT BASIN

YACHT BASIN

APPROX SHORELINE AT
NORMAL POOL EL 340





320

320

← To Kennewick

To Pasco →

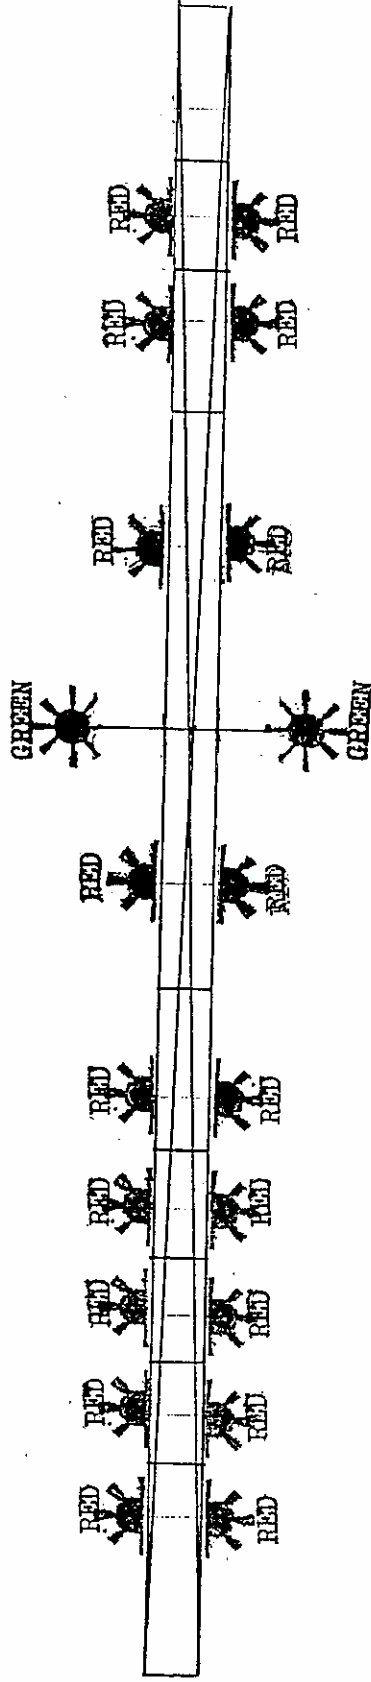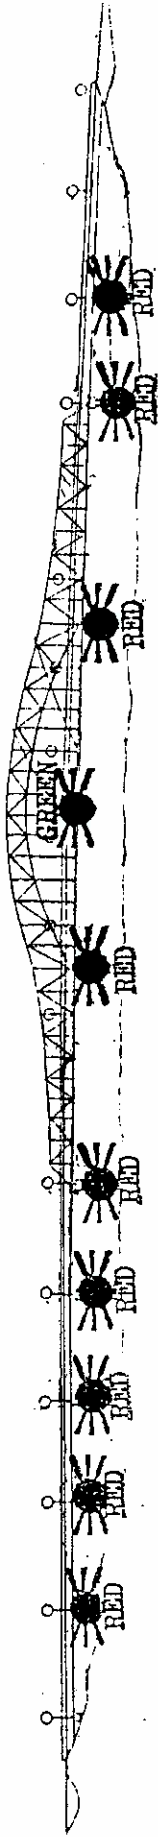


LOCATION OF LIGHTS EXAGGERATED
ON BOTH PLAN AND ELEVATION VIEWS
SO THAT ALL APPROVED LIGHTS
WILL BE SHOWN

COLUMBIA RIVER MILE 330


WASHINGTON STATE HIGHWAY

PASCO TO KENNEWICK

FILE 420-P-8

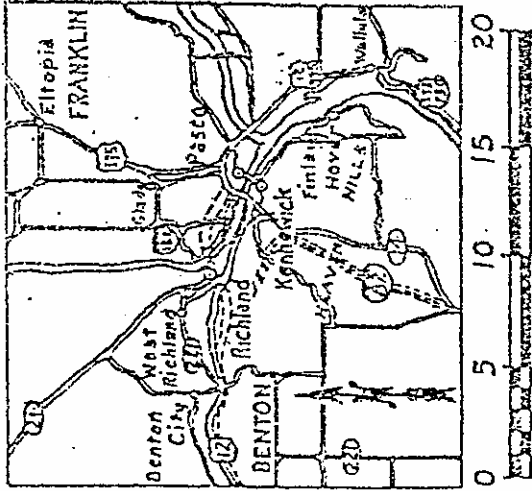

SCALE IN MILES
VICINITY MAP

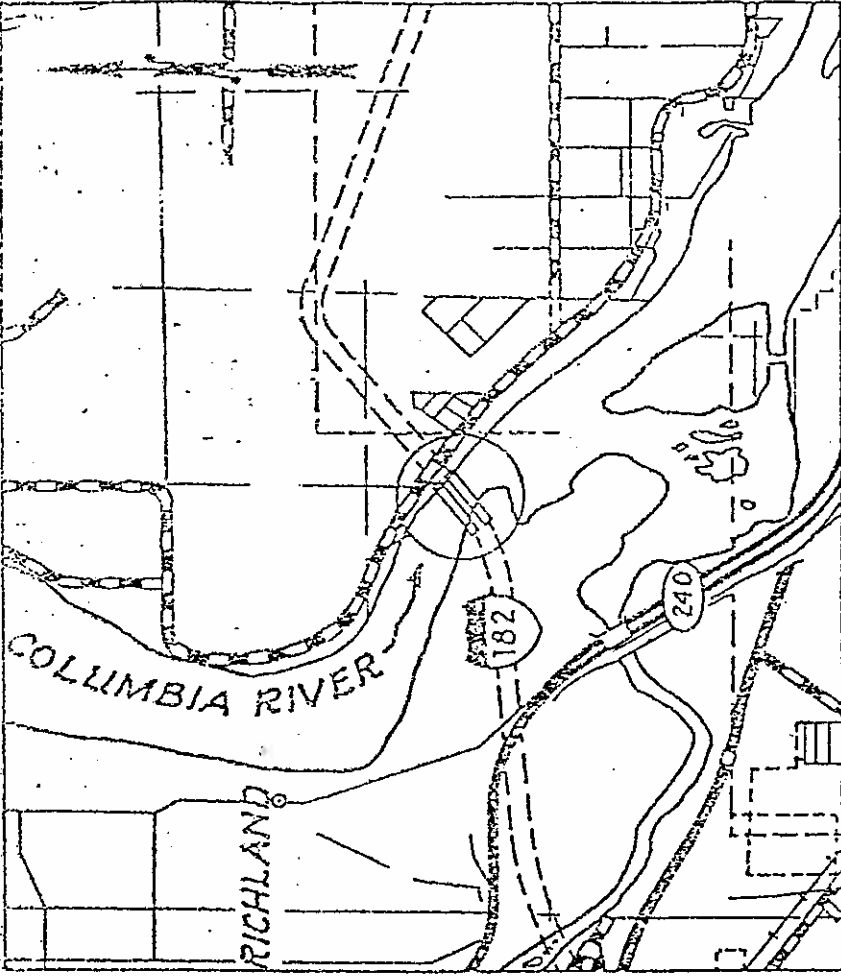


SCALE IN MILES
LOCATION MAP

NOTE: Maps traced from Official
Washington State Highway
Department Maps.


STATE OF WASHINGTON
DEPARTMENT OF TRANSPORTATION
SR 182

COLUMBIA RIVER BRIDGE
RICHLAND VICINITY

FILE 421-P-8

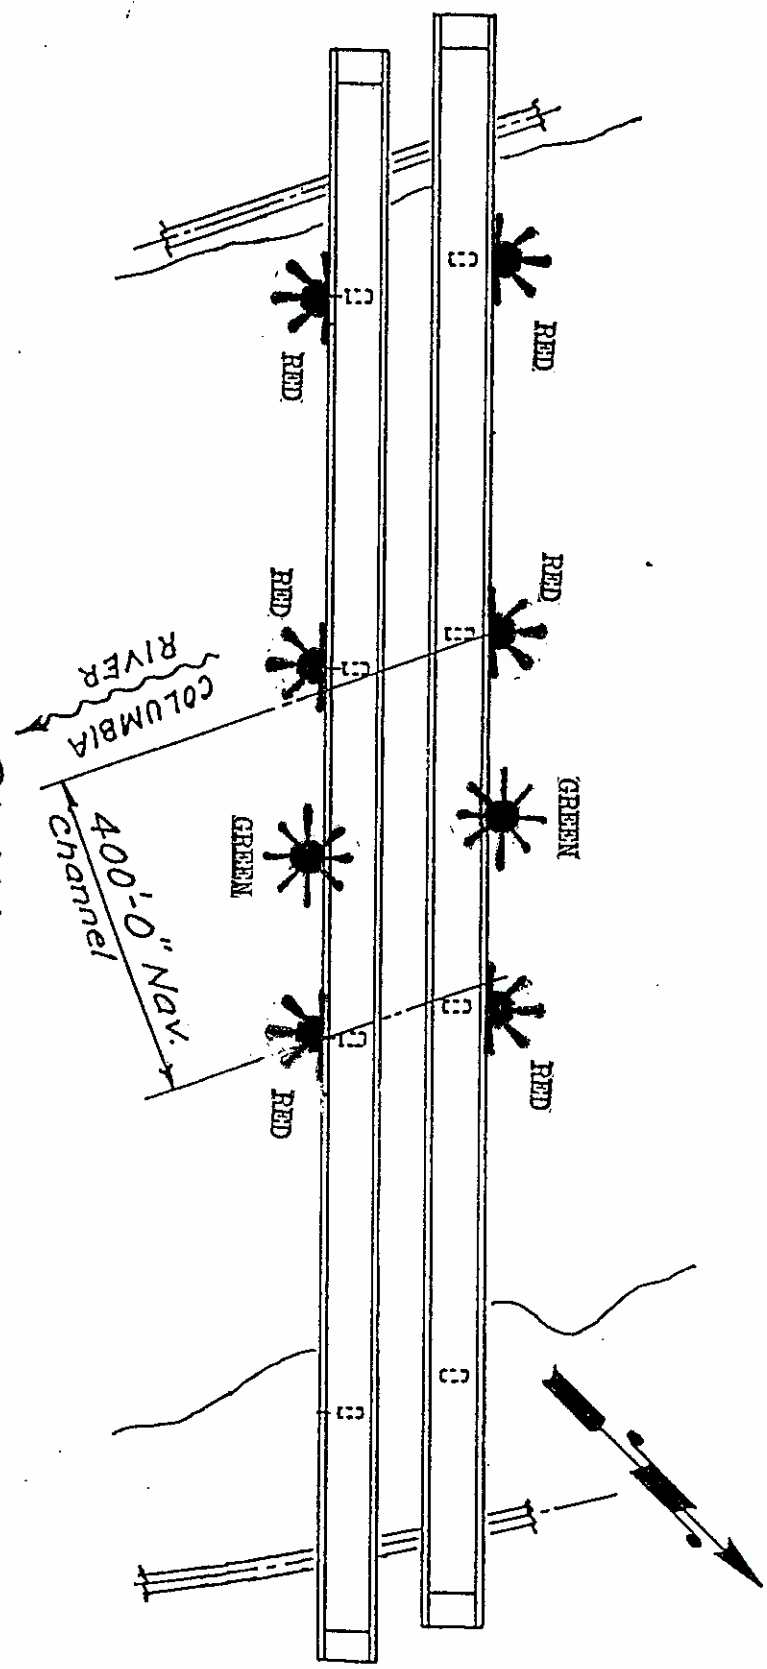

PLAN

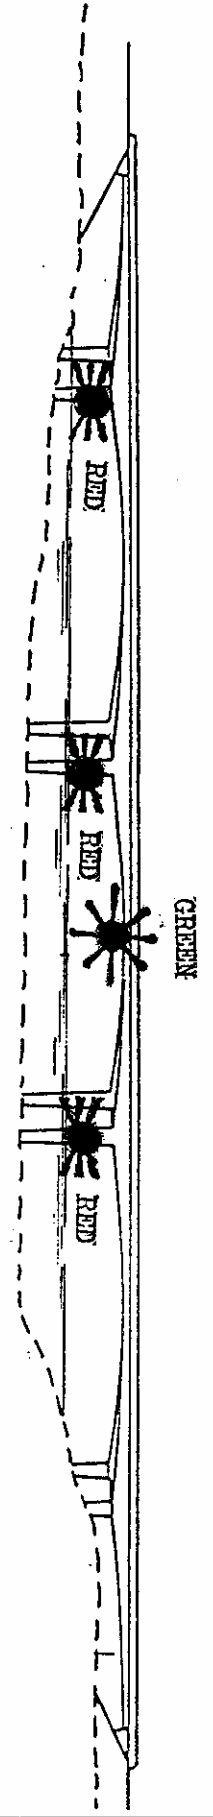

ELEVATION



SCALE IN FEET

STATE OF WASHINGTON
 DEPARTMENT OF TRANSPORTATION
 SR 182
 COLUMBIA RIVER BRIDGE
 RICHLAND VICINITY
 FILE 421-P-8

U.S.C.G. BRIDGE INSPECTION 33CFR 117, 118

LIGHT LIST NO: 13103	SECTOR OFFICE: PS	LIGHT FILE NO: 424-P-8
1. WATERWAY NAME: Columbia River	2. WATERWAY MILE: 469.1	
3. LOCATION of BRIDGE: Near Wenatchee, Chelan County, Washington		
4. NAME of BRIDGE: Olds Station Bridge		
5. NAME of OWNER: Washington Department of Transportation		
6. OWNER PHONE NUMBER: (509) 667-3066		
7. TYPE of BRIDGE: (circle one)	POSITION: 47-28-16.000N	120-19-00.000W
118.70 SWING 118.65 FIXED 118.80 BASCULE 118.75 PONTOON 118.85 VERTICAL LIFT		

BRIDGE AND PIER LIGHTING	INSTALLED	FUNCTION PROPERLY
8. AERIAL WARNING LIGHT(S) RED 360°	Y / N	Y / N
9. DRAW SPAN LIGHTS RED (CLOSED) GREEN (OPEN)	Y / N Y / N	Y / N Y / N
10. MARGIN OF CHANNEL LIGHTS RED 180°	Y / N	Y / N
11. PIER LIGHTS RED 180°	Y / N	Y / N
12. PIER PROTECTION / FENDERING LIGHTS RED 180°	Y / N	Y / N
13. CENTER OF CHANNEL LIGHTS GREEN 360 ° WHITE 3 VERTICAL 180°	Y / N Y / N	Y / N Y / N

BRIDGE PARTICULARS	INSTALLED	FUNCTION PROPERLY
14. 118.160 CLEARANCE GAUGES	Y / N	Y / N
15. 117.55 BRIDGE REG. SIGNS	Y / N	LEGIBLE Y / N
16. FENDERING / PIER PROTECTION	Y / N	CONDITION Good / Fair / Poor
17. DEBRIS BUILD-UP	Y / N	

18. DISCREPANCIES (ITEM # AND COMMENT)


19. HOW BRIDGE WAS INSPECTED (circle two) CAR, BOAT ; DAY, NIGHT

20. DATE OF INSPECTION _____



21. INSPECTOR (PRINT) _____

22. AUX. UNIT _____

23. LOCAL C.G. GROUP PERSON NOTIFIED _____ TIME / DATE _____

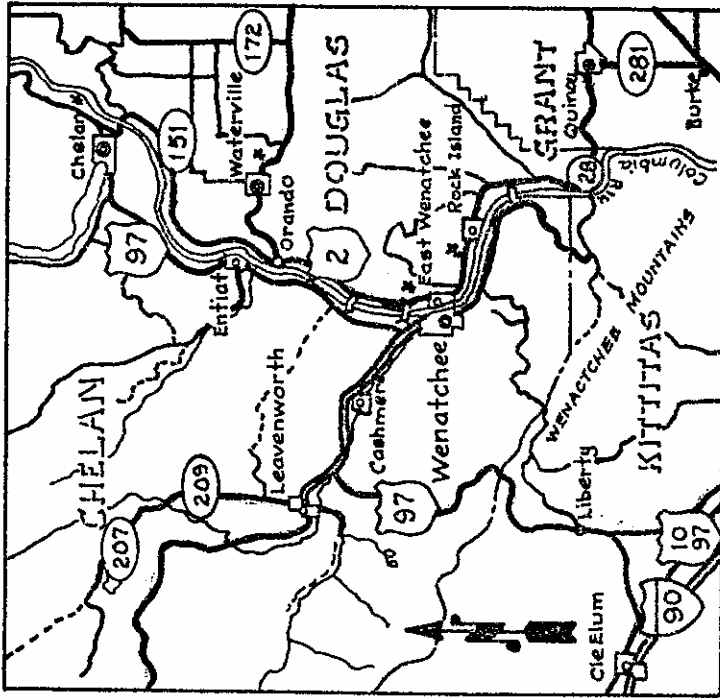


VICINITY MAP

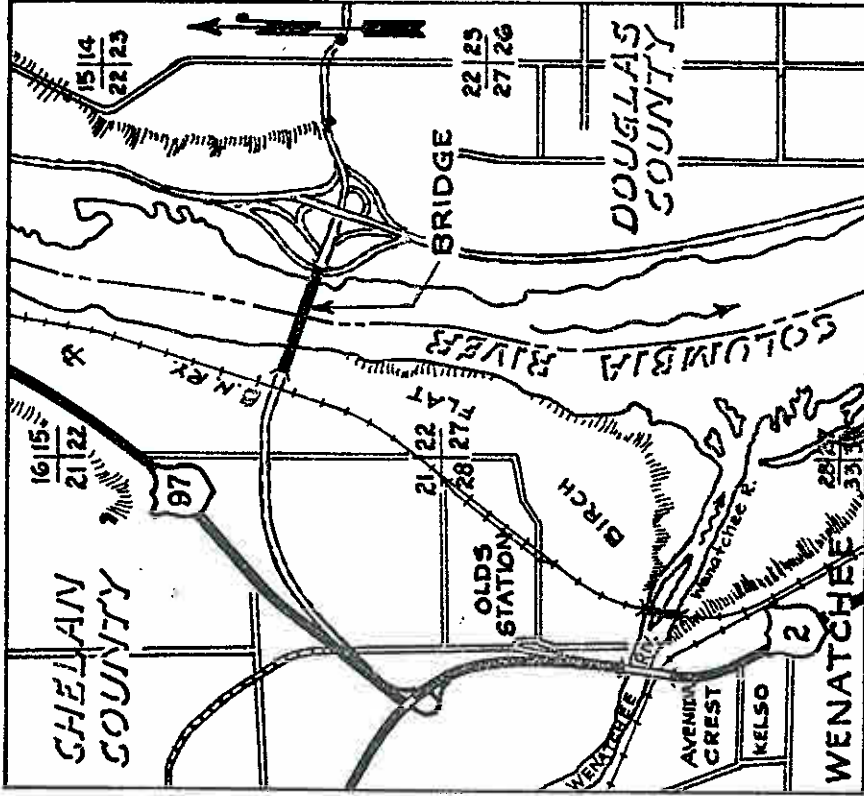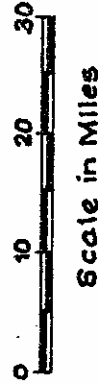


SEC. 22, T. 23 N., R. 20 E., W.M.


LOCATION MAP

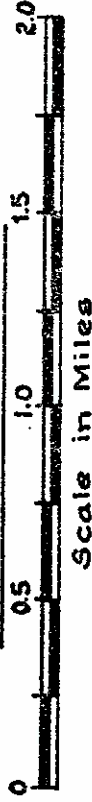

STATE OF WASHINGTON
 DEPARTMENT OF TRANSPORTATION
 COLUMBIA RIVER
 MILE 470.0
 COLUMBIA RIV. BRIDGE AT OLDS
 CHELAN COUNTY
 FILE 424-P-8

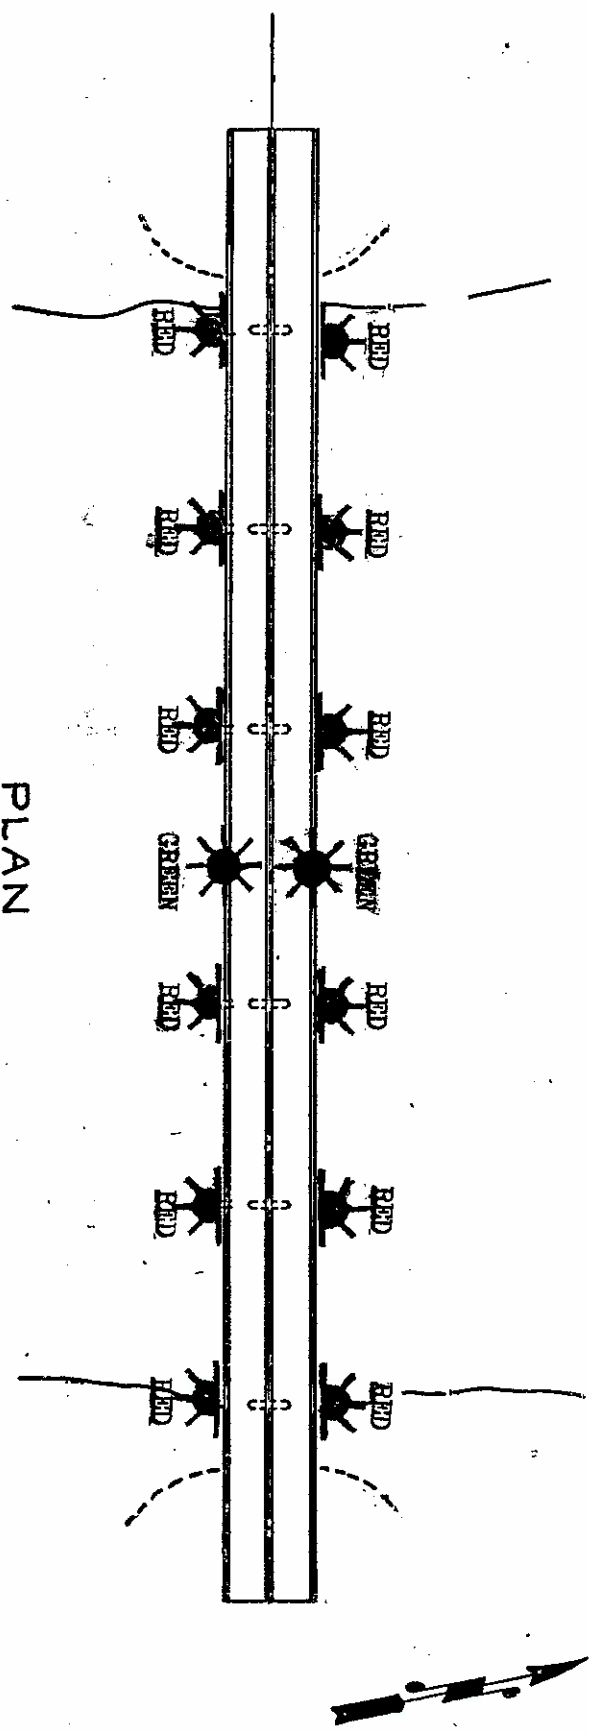

PLAN

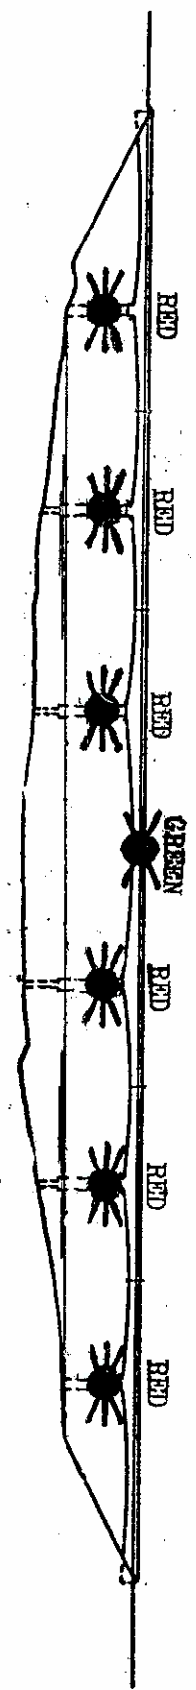

ELEVATION

STATE OF WASHINGTON
 COLUMBIA RIVER MILE 470.0
 BRIDGE AT ODS STATION
 NEAR WENATCHEE, WASHINGTON
 FILE 424-P-8

U.S.C.G. BRIDGE INSPECTION 33CFR 117, 118

LIGHT LIST NO: 14371	SECTOR OFFICE: PS	LIGHT FILE NO: 425-P-8
1. WATERWAY NAME: Columbia River	2. WATERWAY MILE: 703.2	
3. LOCATION of BRIDGE: Near Kettle Falls, WA		
4. NAME of BRIDGE: Kettle Falls Hwy. Bridge		
5. NAME of OWNER: Washington Department of Transportation		
6. OWNER PHONE NUMBER: (360) 705-7191		
7. TYPE of BRIDGE: (circle one)	POSITION: 48-37-33.000N	118-07-00.000W
118.70 SWING 118.65 FIXED 118.80 BASCULE 118.75 PONTOON 118.85 VERTICAL LIFT		

BRIDGE AND PIER LIGHTING	INSTALLED	FUNCTION PROPERLY
8. AERIAL WARNING LIGHT(S) RED 360°	Y / N	Y / N
9. DRAW SPAN LIGHTS RED (CLOSED) GREEN (OPEN)	Y / N Y / N	Y / N Y / N
10. MARGIN OF CHANNEL LIGHTS RED 180°	Y / N	Y / N
11. PIER LIGHTS RED 180°	Y / N	Y / N
12. PIER PROTECTION / FENDERING LIGHTS RED 180°	Y / N	Y / N
13. CENTER OF CHANNEL LIGHTS GREEN 360 ° WHITE 3 VERTICAL 180°	Y / N Y / N	Y / N Y / N

BRIDGE PARTICULARS	INSTALLED	FUNCTION PROPERLY
14.118.160 CLEARANCE GAUGES	Y / N	Y / N
15.117.55 BRIDGE REG. SIGNS	Y / N	LEGIBLE Y / N
16.FENDERING / PIER PROTECTION	Y / N	CONDITION Good / Fair / Poor
17.DEBRIS BUILD-UP	Y / N	

18. DISCREPANCIES (ITEM # AND COMMENT)



19. HOW BRIDGE WAS INSPECTED (circle two) CAR, BOAT ; DAY, NIGHT

20. DATE OF INSPECTION _____

21. INSPECTOR (PRINT) _____



22. AUX. UNIT _____

23. LOCAL C.G. GROUP PERSON NOTIFIED _____ TIME / DATE _____

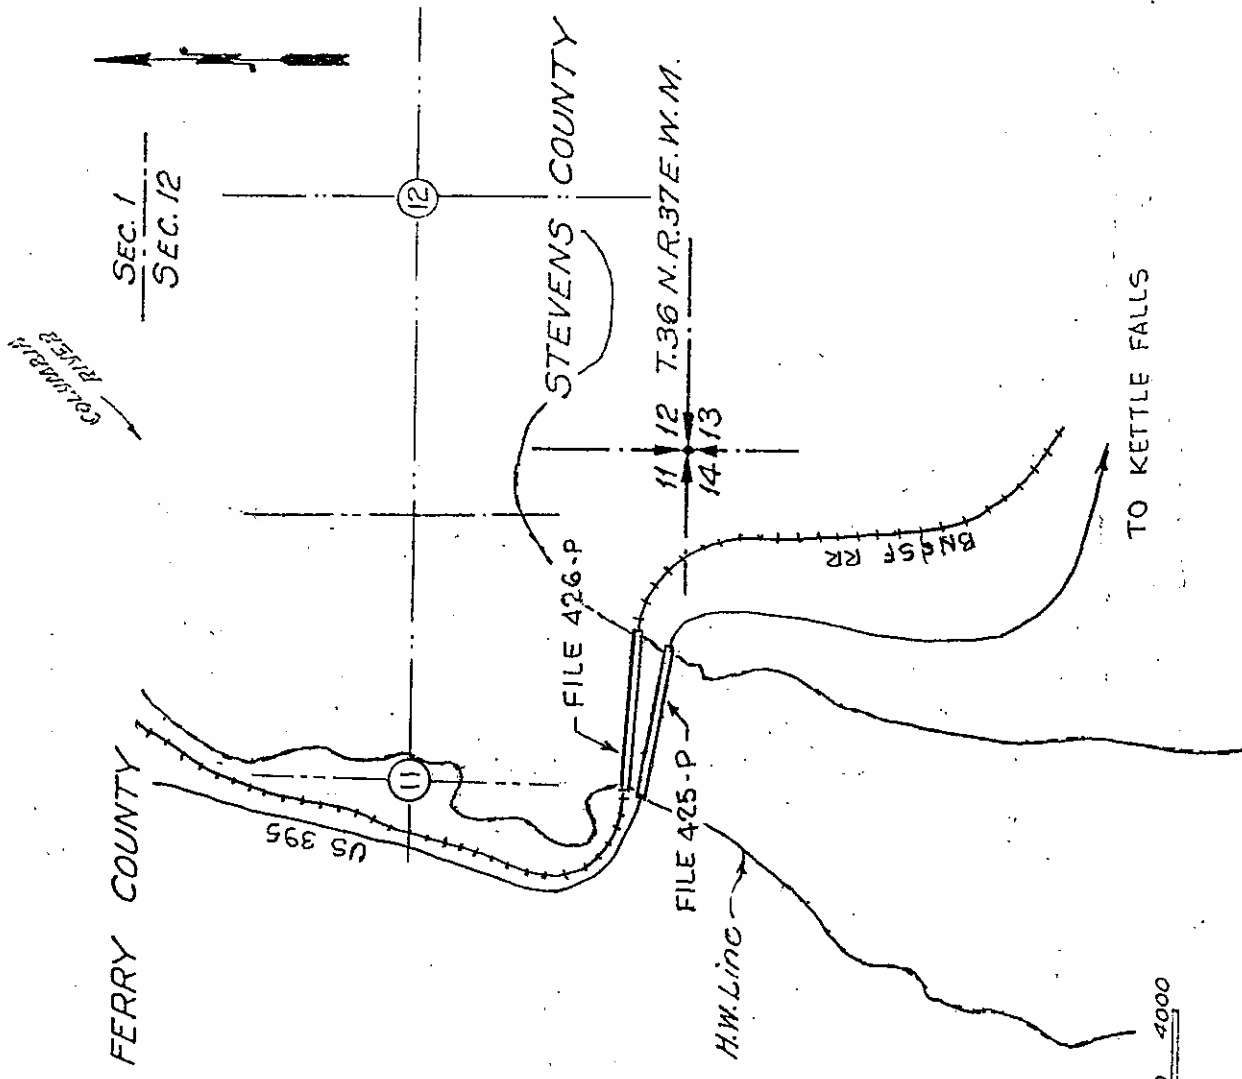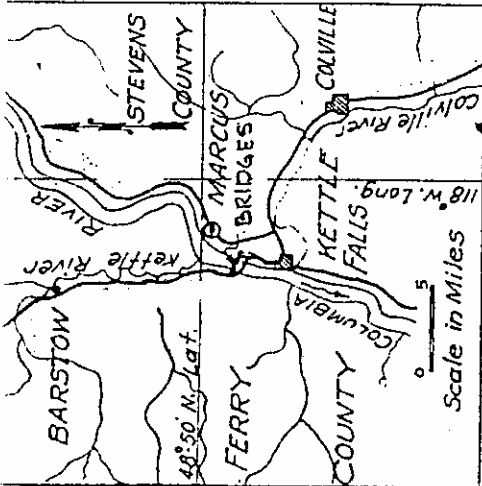

LOCATION MAP

HWY & RR BRIDGES OVER COLUMBIA RIVER
AT KETTLE FALLS
FERRY AND STEVENS COUNTIES, WASH.
SHEET 1 OF 2 SHEETS

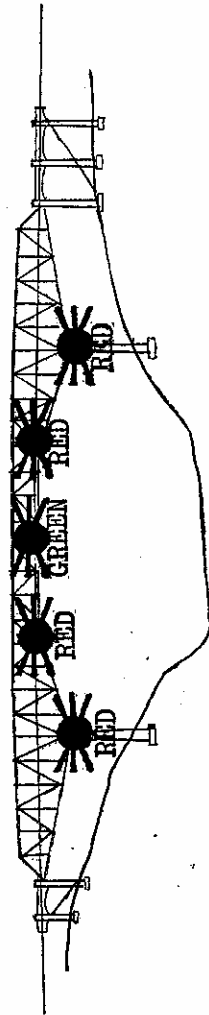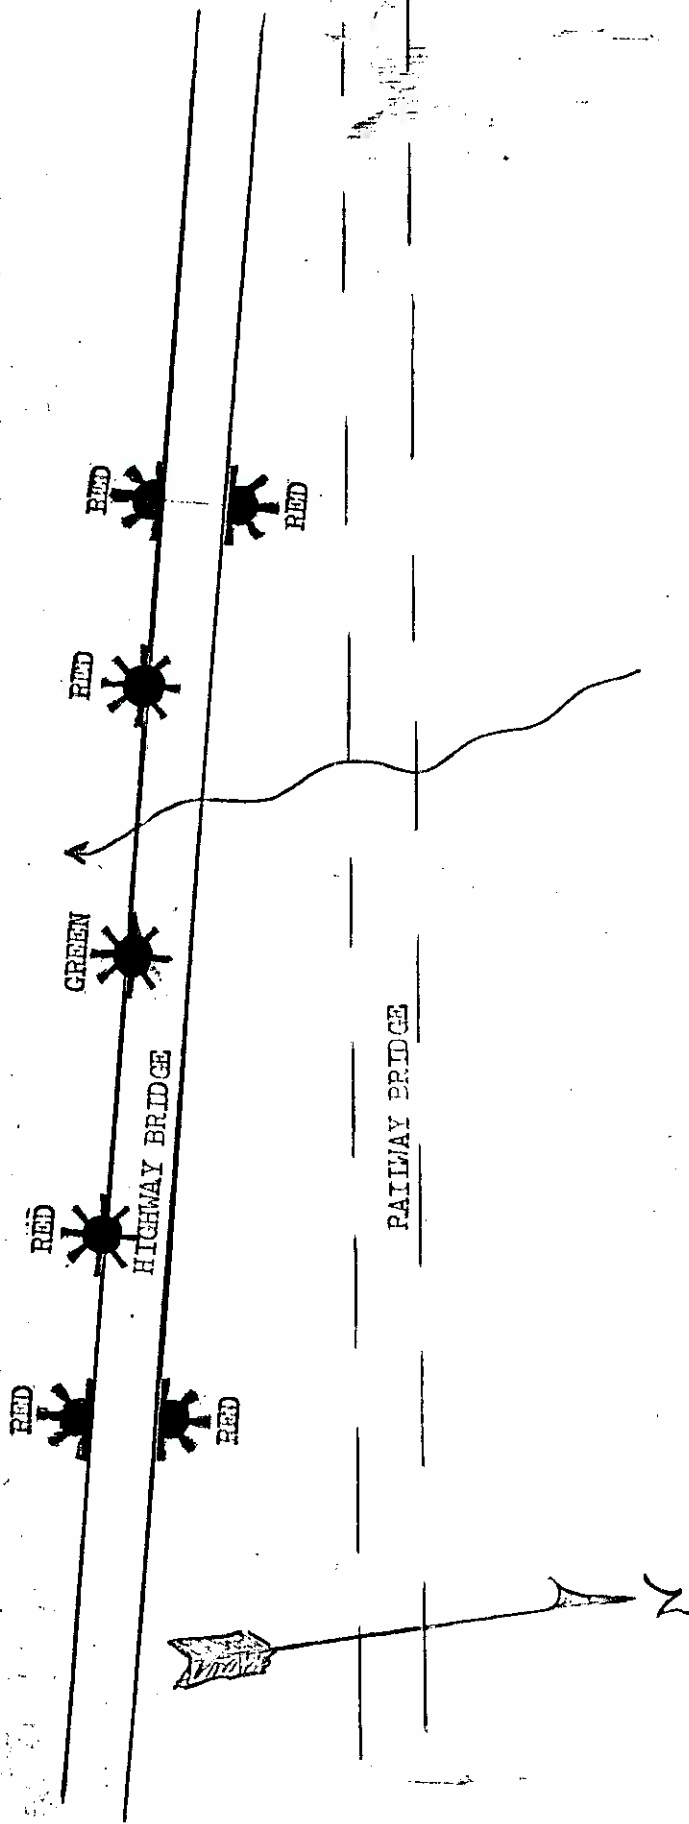

RAILWAY BRIDGE
 SHOWN FOR
 REFERENCE

COLUMBIA RIVER MILE 703.2
 WASHINGTON STATE HIGHWAY
 NEAR KETTIE FALLS, WASH.
 FILE 425-P-8

U.S.C.G. BRIDGE INSPECTION 33CFR 117, 118

LIGHT LIST NO: 14372	SECTOR OFFICE: PS	LIGHT FILE NO: 426-P-8
1. WATERWAY NAME: Columbia River-FDR Lake		2. WATERWAY MILE: 703.3
3. LOCATION of BRIDGE: Near Kettle Falls, WA		
4. NAME of BRIDGE: Kettle Falls RR Bridge		
5. NAME of OWNER: Kettle Falls International Railway		
6. OWNER PHONE NUMBER: 509-738-2965		
7. TYPE of BRIDGE: (circle one)		
POSITION: 48-37-33.000N 122-33-01.000W		
118.70 SWING	118.65 FIXED	118.80 BASCULE
		118.75 PONTOON
		118.85 VERTICAL LIFT

BRIDGE AND PIER LIGHTING	INSTALLED	FUNCTION PROPERLY
8. AERIAL WARNING LIGHT(S) RED 360°	Y / N	Y / N
9. DRAW SPAN LIGHTS RED (CLOSED) GREEN (OPEN)	Y / N Y / N	Y / N Y / N
10. MARGIN OF CHANNEL LIGHTS RED 180°	Y / N	Y / N
11. PIER LIGHTS RED 180°	Y / N	Y / N
12. PIER PROTECTION / FENDERING LIGHTS RED 180°	Y / N	Y / N
13. CENTER OF CHANNEL LIGHTS GREEN 360 ° WHITE 3 VERTICAL 180°	Y / N Y / N	Y / N Y / N

BRIDGE PARTICULARS	INSTALLED	FUNCTION PROPERLY
14. 118.160 CLEARANCE GAUGES	Y / N	Y / N
15. 117.55 BRIDGE REG. SIGNS	Y / N	LEGIBLE Y / N
16. FENDERING / PIER PROTECTION	Y / N	CONDITION Good / Fair / Poor
17. DEBRIS BUILD-UP	Y / N	

18. DISCREPANCIES (ITEM # AND COMMENT)



19. HOW BRIDGE WAS INSPECTED (circle two) CAR, BOAT ; DAY, NIGHT

20. DATE OF INSPECTION _____

21. INSPECTOR (PRINT) _____



22. AUX. UNIT _____

23. LOCAL C.G. GROUP PERSON NOTIFIED _____ TIME / DATE _____

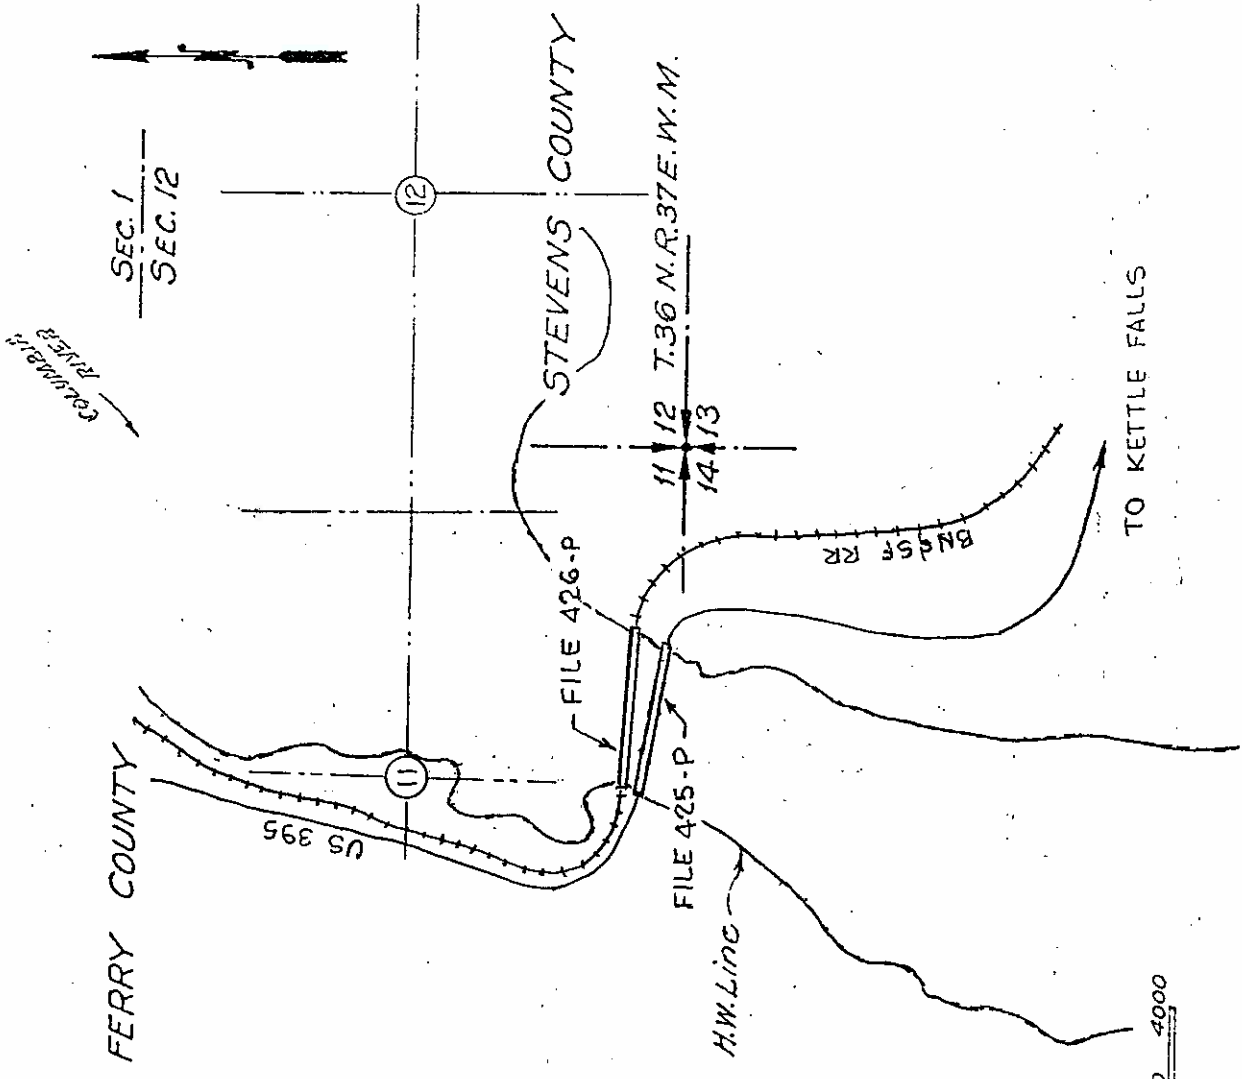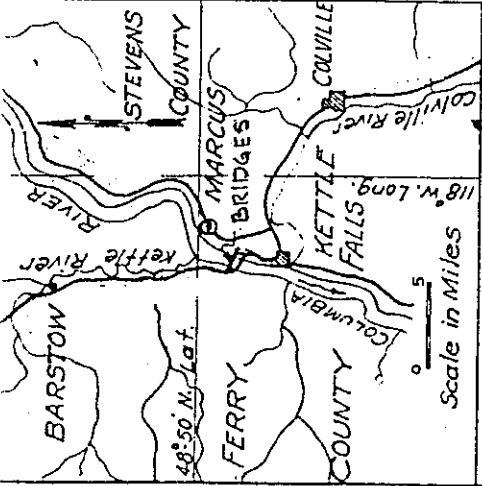

LOCATION MAP

HWY & RR BRIDGES OVER COLUMBIA RIVER
AT KETTLE FALLS
FERRY AND STEVENS COUNTIES, WASH.
SHEET 1 OF 2 SHEETS

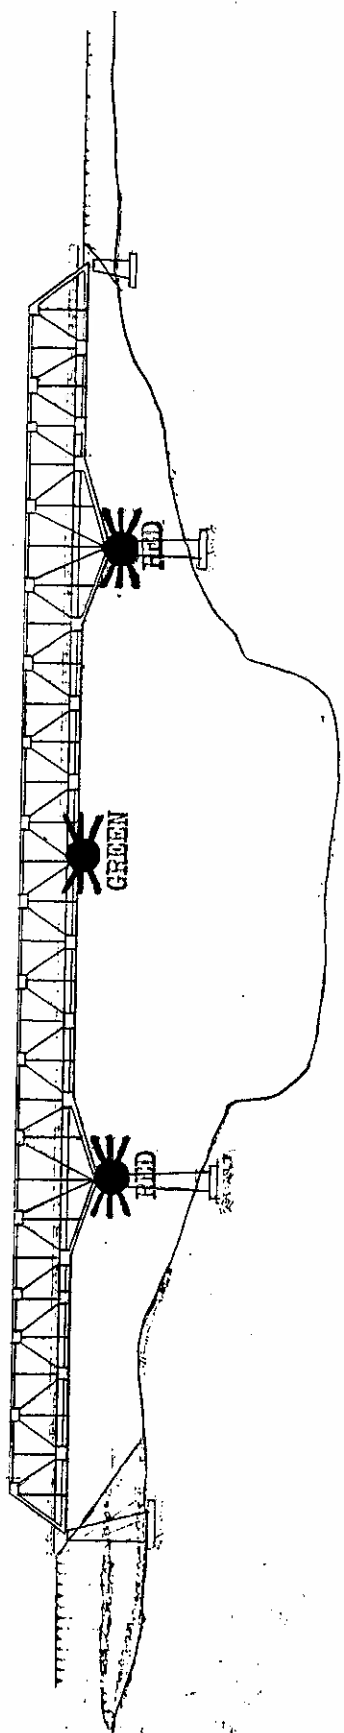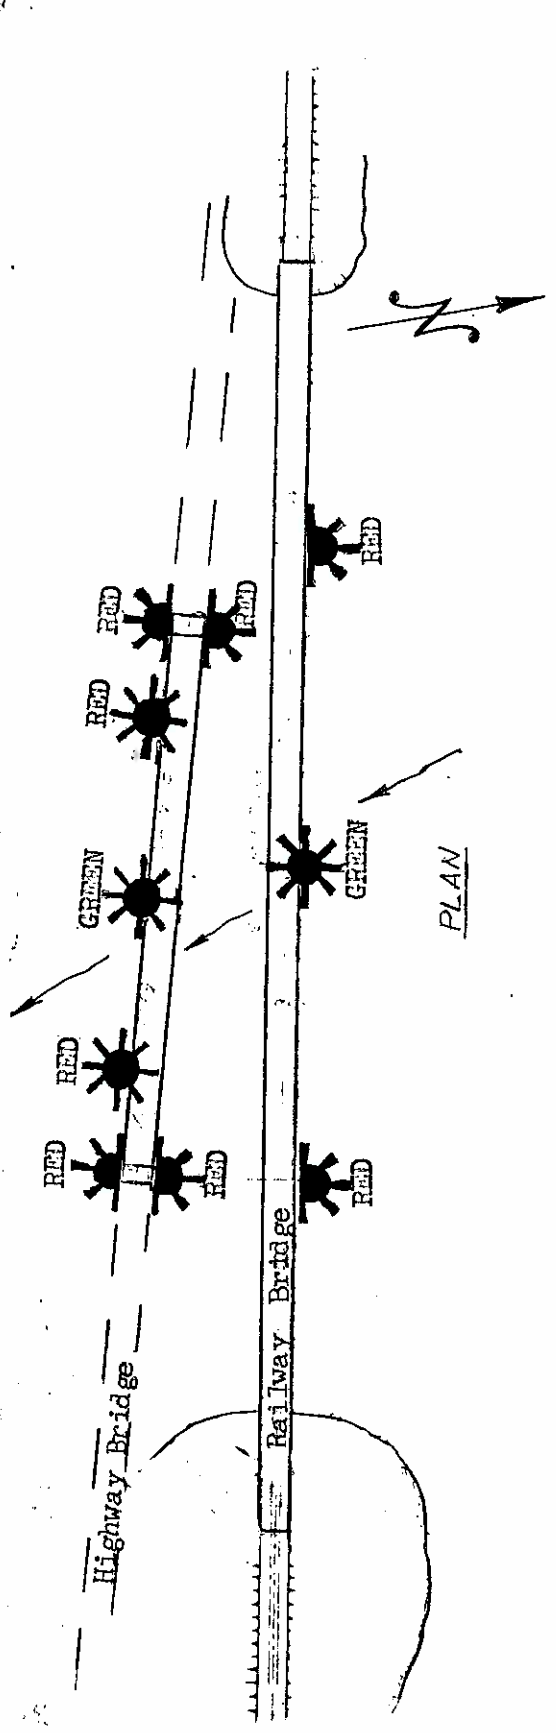

COLUMBIA RIVER MILE 703.3
 BURLINGTON NORTHERN R.W.Y. BRIDGE
 NEAR KETTIE FALLS, WASHINGTON
 FILE 426-P-8

THERE IS NO INSTRUMENT OF APPROVAL
 FOR THE NAVIGATION LIGHTS ON FILE
 FOR THE 602. NORTHERN BRIDGE BUT THE
 HIGHWAY BRIDGE ADJACENT SOUTH HAS
 LIGHTS APPROVED AS SHOWN ON THE PLAN
 VIEW TO BE SHOWN IN CONJUNCTION WITH
 BURLINGTON NORTHERN BRIDGE.

U.S.C.G. BRIDGE INSPECTION 33CFR 117, 118

LIGHT LIST NO: 13112	SECTOR OFFICE: CR	LIGHT FILE NO: 462-P-8
1. WATERWAY NAME: Snake River	2. WATERWAY MILE: 1.5	
3. LOCATION of BRIDGE: Burbank, WA		
4. NAME of BRIDGE: East Pasco Railroad Bridge		
5. NAME of OWNER: BNSF Railway Company		
6. OWNER PHONE NUMBER: (913) 551-4176		
7. TYPE of BRIDGE: (circle one)	POSITION: 46-12-26.000N	119-01-53.000W
118.70 SWING 118.65 FIXED 118.80 BASCULE	118.75 PONTOON	118.85 VERTICAL LIFT

BRIDGE AND PIER LIGHTING	INSTALLED	FUNCTION PROPERLY
8. AERIAL WARNING LIGHT(S) RED 360°	Y / N	Y / N
9. DRAW SPAN LIGHTS RED (CLOSED)	Y / N	Y / N
GREEN (OPEN)	Y / N	Y / N
10. MARGIN OF CHANNEL LIGHTS RED 180°	Y / N	Y / N
11. PIER LIGHTS RED 180°	Y / N	Y / N
12. PIER PROTECTION / FENDERING LIGHTS RED 180°	Y / N	Y / N
13. CENTER OF CHANNEL LIGHTS GREEN 360 °	Y / N	Y / N
WHITE 3 VERTICAL 180°	Y / N	Y / N

BRIDGE PARTICULARS	INSTALLED	FUNCTION PROPERLY
14. 118.160 CLEARANCE GAUGES	Y / N	Y / N
15. 117.55 BRIDGE REG. SIGNS	Y / N	LEGIBLE Y / N
16. FENDERING / PIER PROTECTION	Y / N	CONDITION Good / Fair / Poor
17. DEBRIS BUILD-UP	Y / N	

18. DISCREPANCIES (ITEM # AND COMMENT)


19. HOW BRIDGE WAS INSPECTED (circle two) CAR, BOAT ; DAY, NIGHT

20. DATE OF INSPECTION _____


21. INSPECTOR (PRINT) _____

22. AUX. UNIT _____

23. LOCAL C.G. GROUP PERSON NOTIFIED _____ TIME / DATE _____


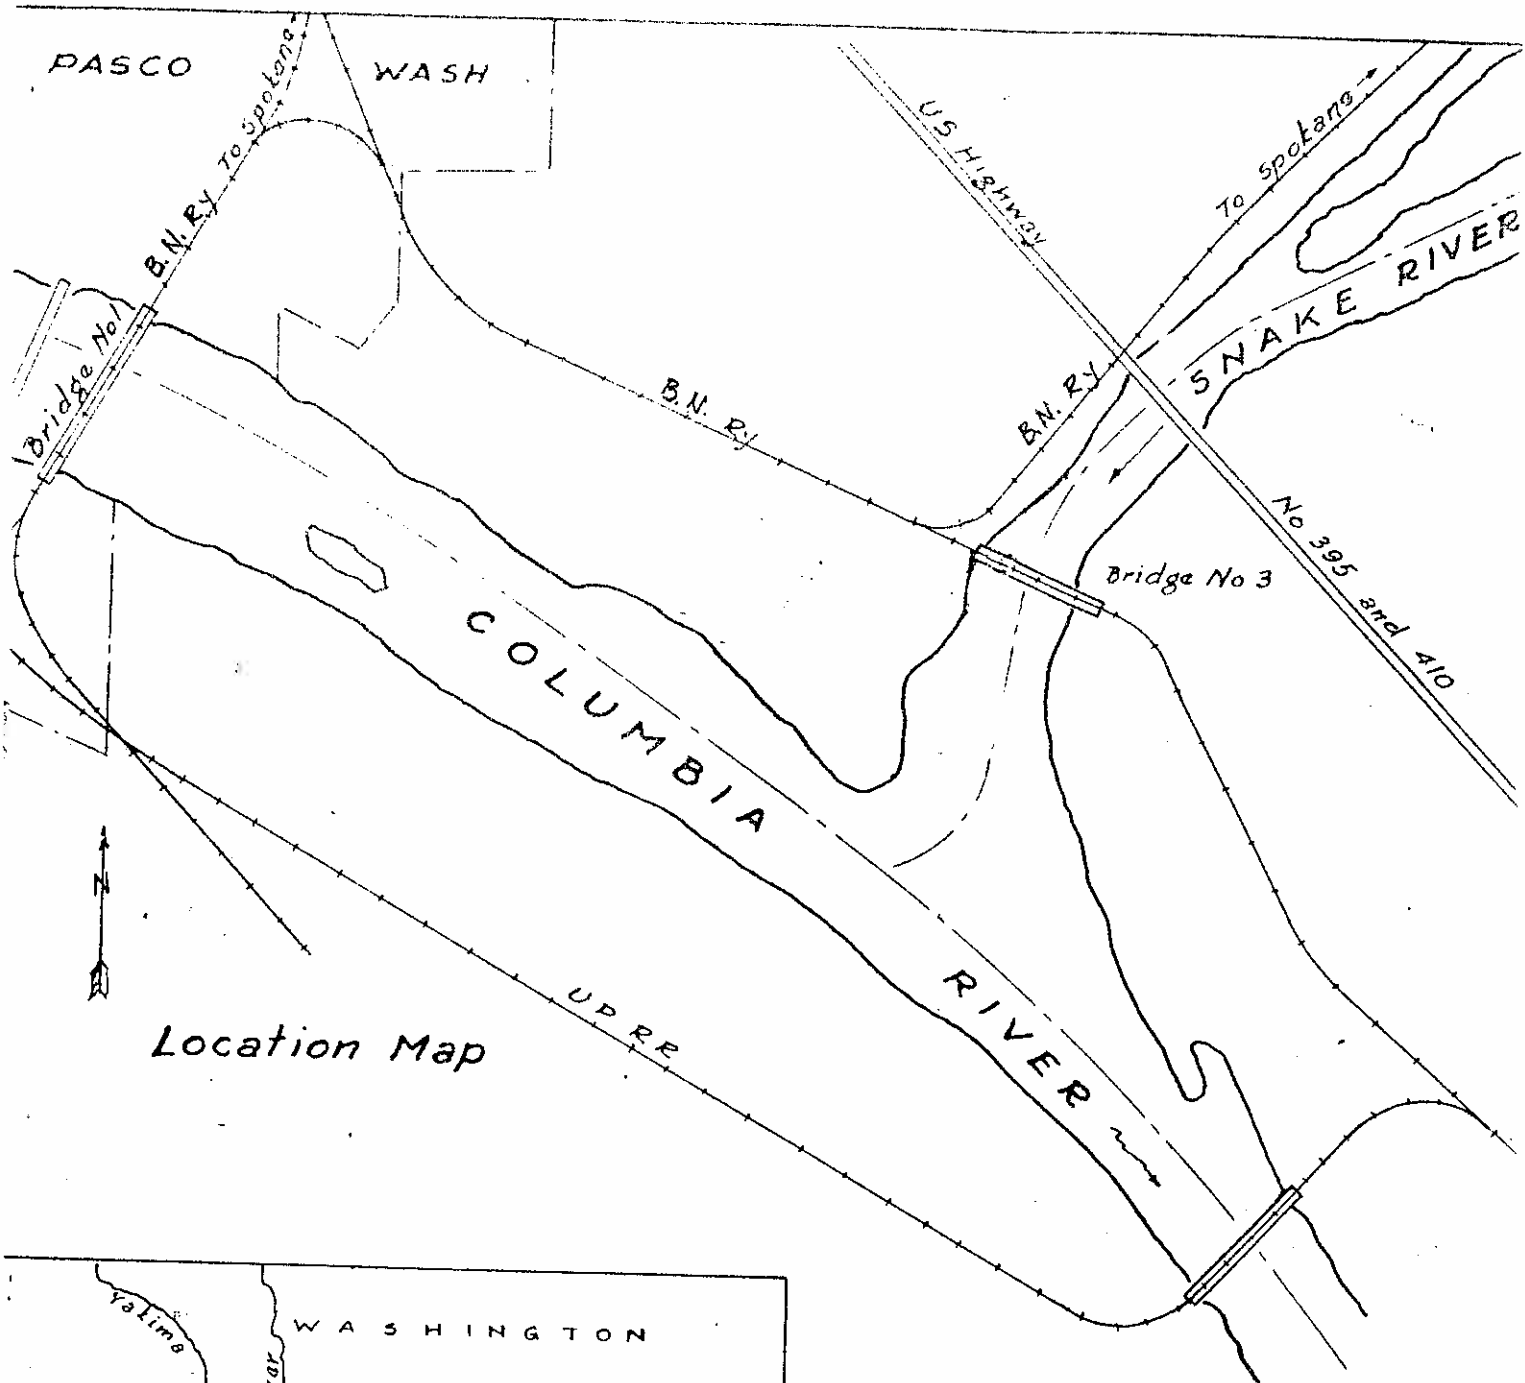


Location Map

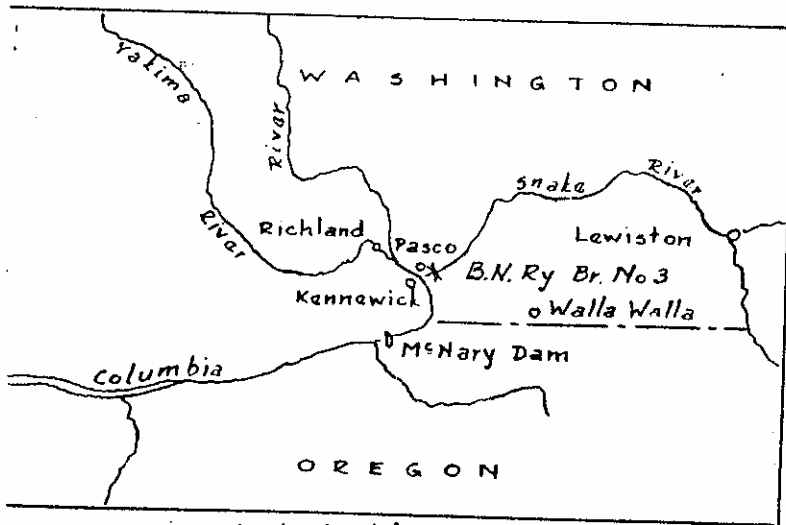


Vicinity Map

SNAKE RIVER MILE 1.5
 BURLINGTON NORTHERN R.WY.
 BRIDGE #3 AT PASCO, WASH.
 FILE 462-P-8

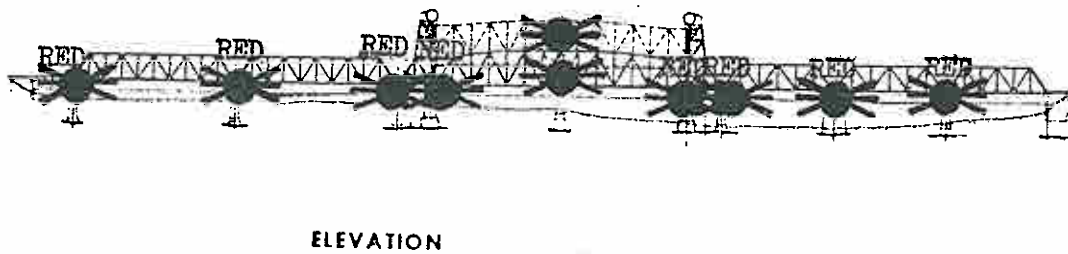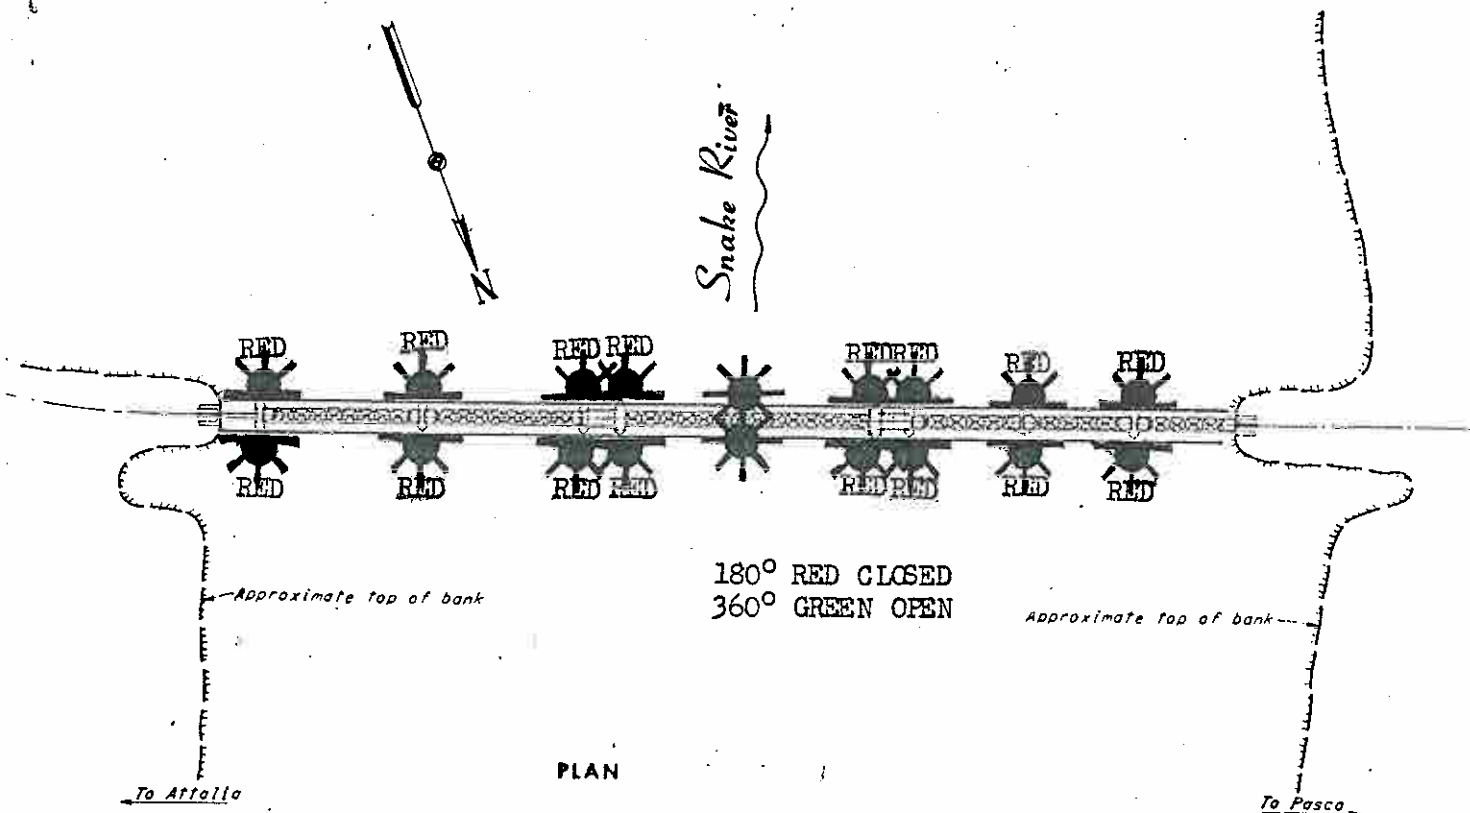

SNAKE RIVER MILE 1.5
 BURLINGTON NORTHERN R.WY.
 BRIDGE #3 AT PASCO, WASH.
 FILE 462-P-8

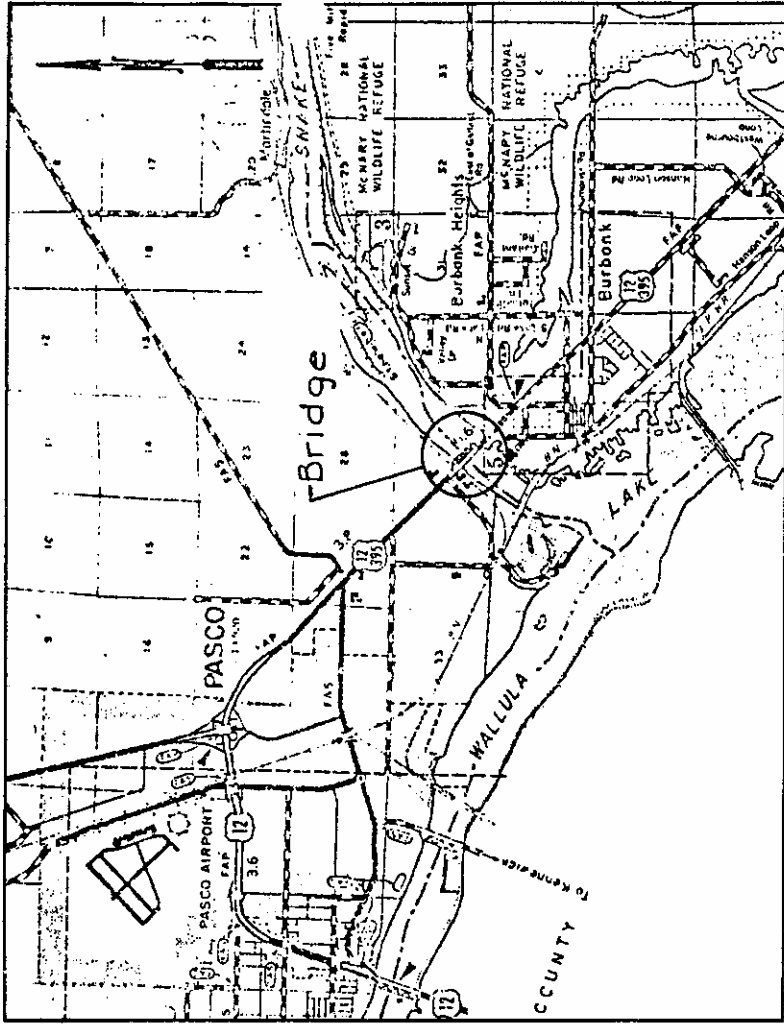


LOCATION MAP

STATE OF WASHINGTON
 DEPARTMENT OF TRANSPORTATION
SNAKE RIVER BRIDGE

SR-12 RIVER MILE 2.1
 FRANKLIN CO. & WALLA WALLA CO.

FILE 463-P-8 Sheet 1 of 2

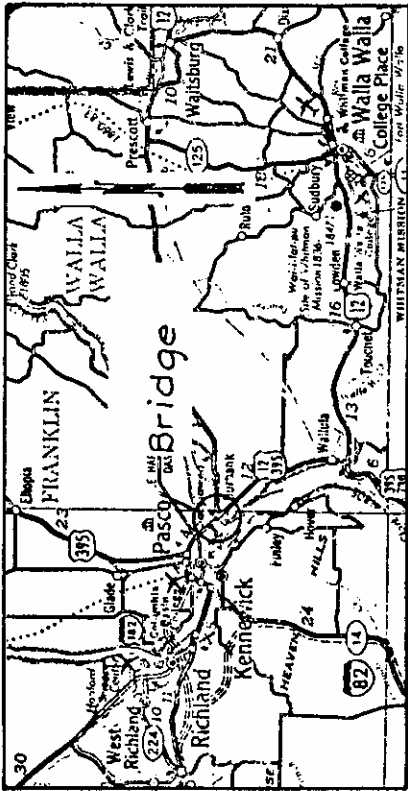

VICINITY MAP

